



# AZIZI WARES



FLOOR PLANS &  
FLOOR PLATES

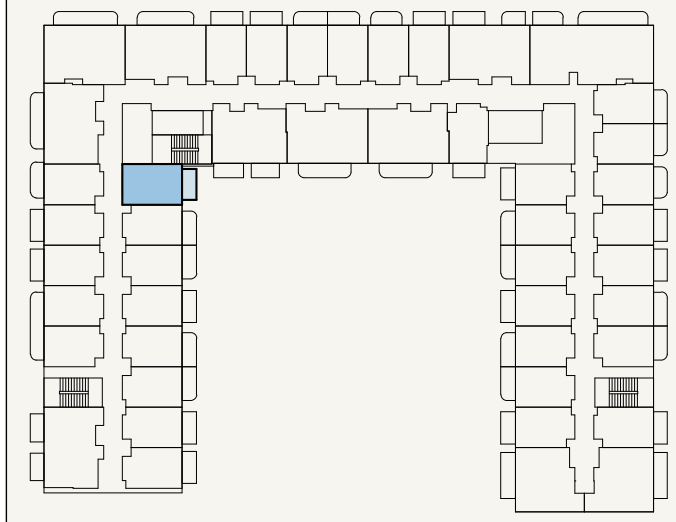

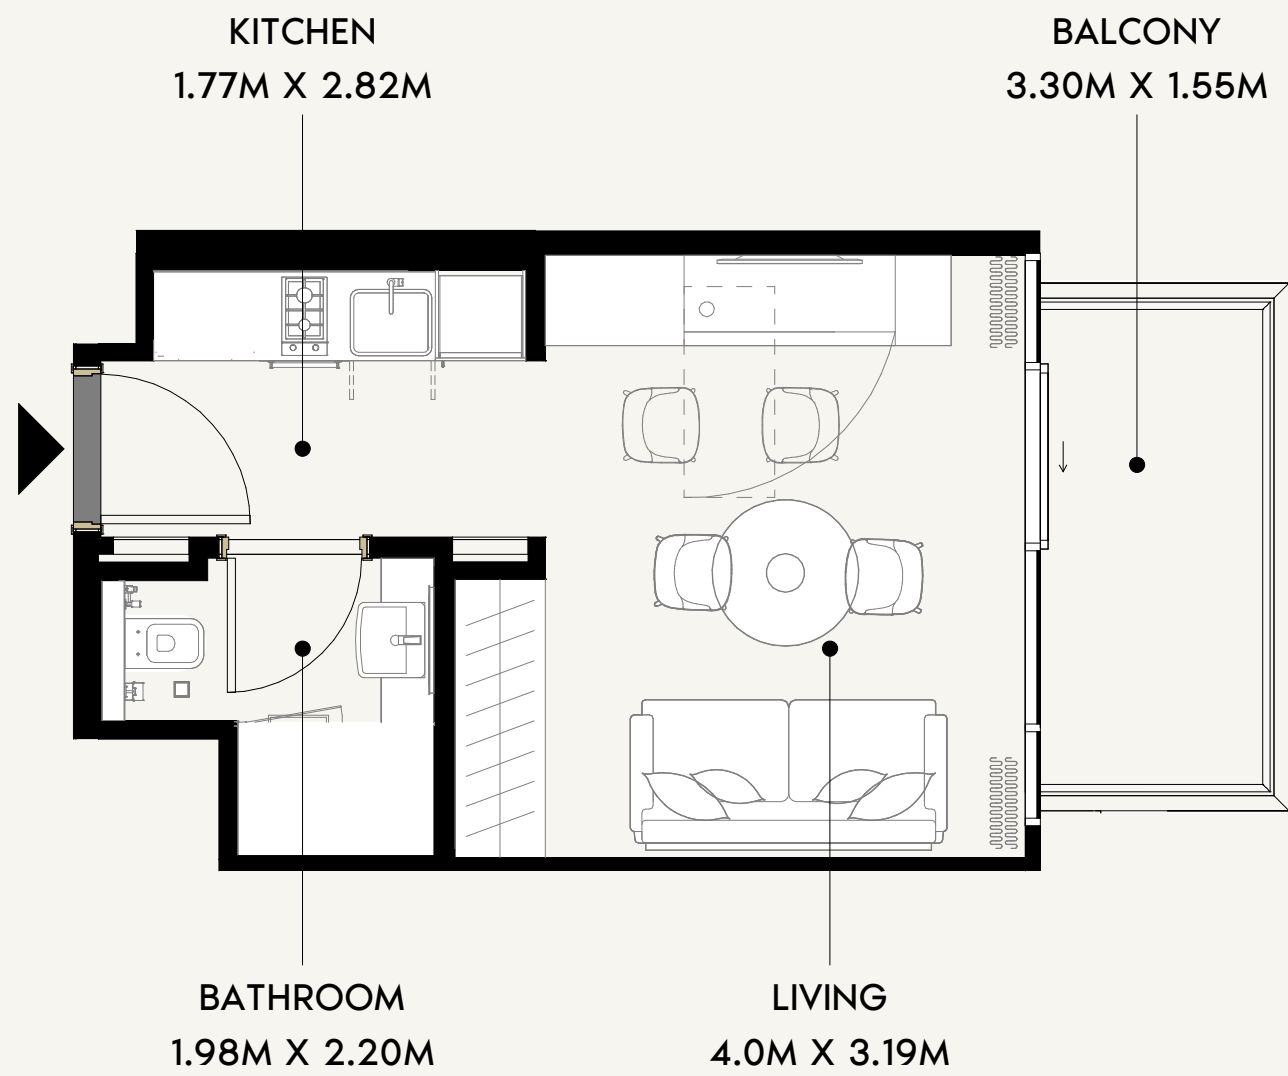

FLOOR NO:  
**2ND -7TH FLOOR**

UNIT TYPE:  
**STUDIO (TYPE-01A)**

APARTMENT AREA:  
**275.77 SQ.FT. (25.62 SQ.M)**


BALCONY AREA:  
**52.10 SQ.FT. (4.84 SQ.M)**

DISCLAIMER:  
THE COLORED MARKETING FLOOR PLANS PROVIDED BY THE DEVELOPER ARE FOR ILLUSTRATIVE PURPOSES ONLY. ACTUAL DIMENSIONS, LAYOUT, AND FINISHES MAY VARY FROM THOSE DEPICTED IN THE PLANS. FURNITURE, FIXTURES, AND EQUIPMENT SHOWN IN THE PLANS ARE FOR DECORATIVE PURPOSES ONLY AND ARE NOT INCLUDED IN THE PURCHASE OR LEASE OF THE PROPERTY. THE DEVELOPER RESERVES THE RIGHT TO MAKE MODIFICATIONS, REVISIONS, AND CHANGES TO THE FLOOR PLANS, SPECIFICATIONS, AND FEATURES WITHOUT PRIOR NOTICE.


TOTAL APARTMENT AREA:  
**327.87 SQ.FT. (30.46 SQ.M)**

PROJECT NAME / BUILDING:  
**AZIZI / DJAZZ2.28**

UNIT NO:  
**01**

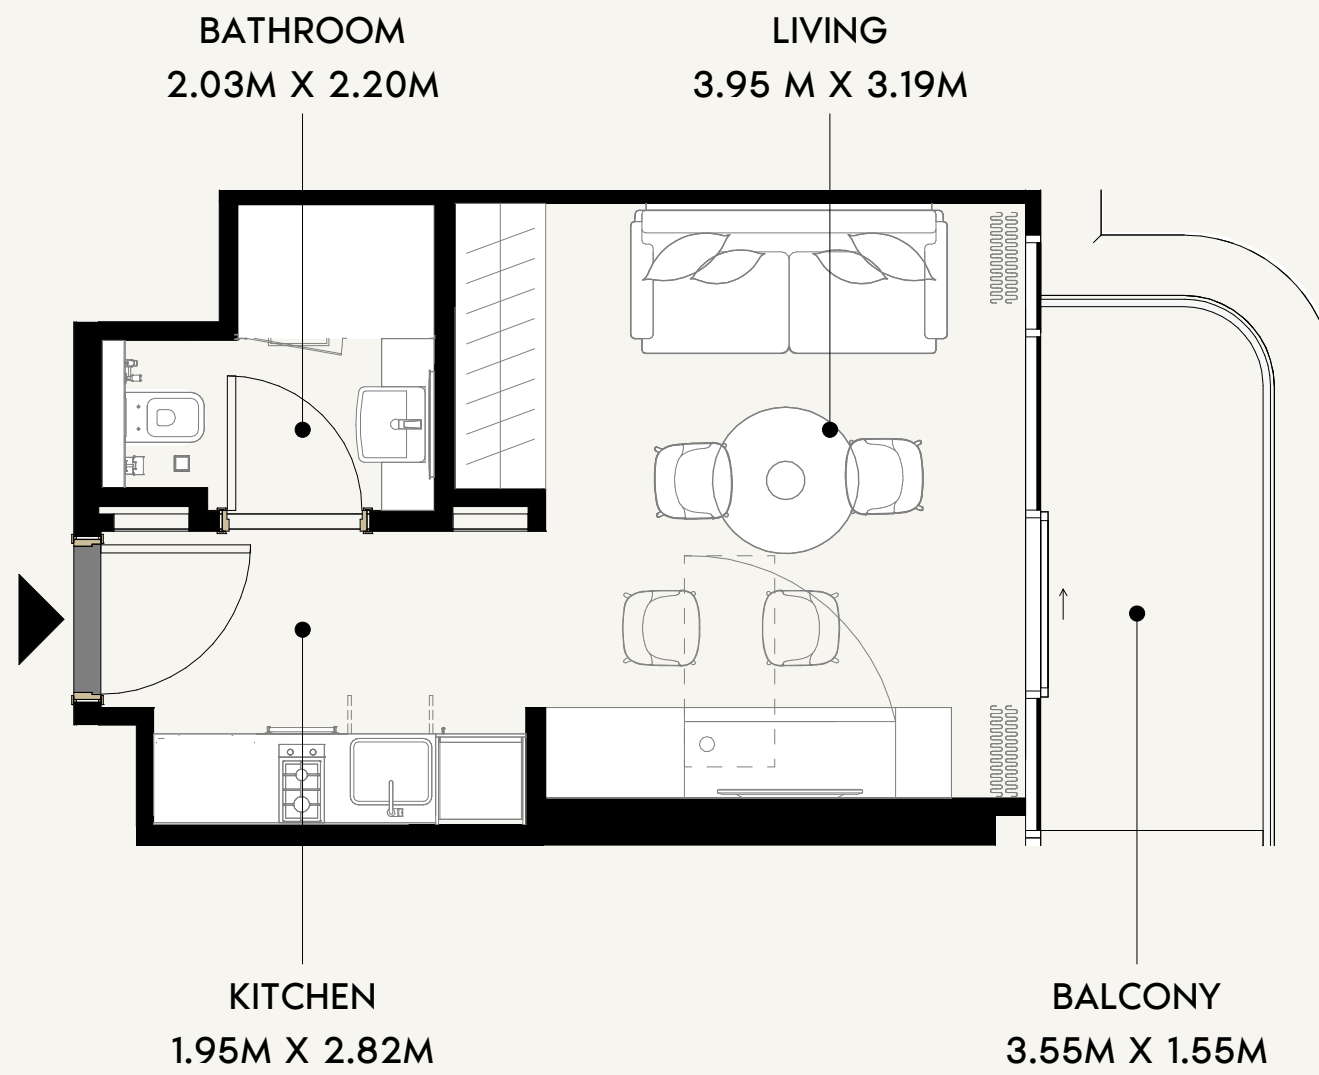


SCALE: N.T.S

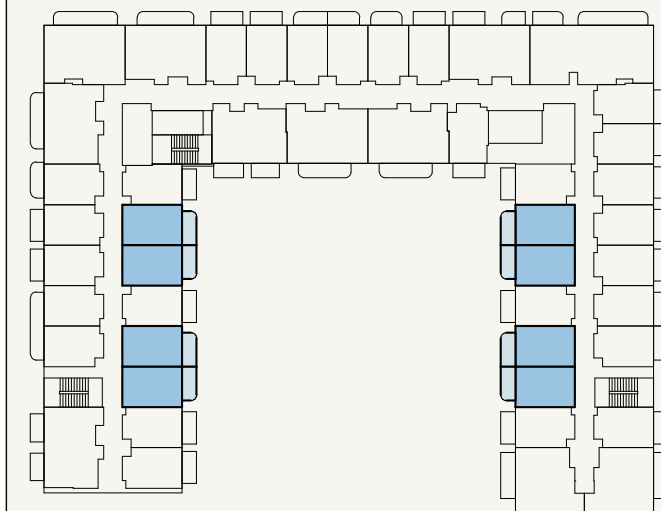


SCALE: N.T.S



|                                     |  |   |  |
|-------------------------------------|--|---|--|
| FLOOR NO:<br><br>2ND -7TH FLOOR     | APARTMENT AREA:<br><br>279.76 SQ.FT.      (25.99 SQ.M) | DISCLAIMER:<br>THE COLORED MARKETING FLOOR PLANS PROVIDED BY THE DEVELOPER ARE FOR ILLUSTRATIVE PURPOSES ONLY. ACTUAL DIMENSIONS, LAYOUT, AND FINISHES MAY VARY FROM THOSE DEPICTED IN THE PLANS. FURNITURE, FIXTURES, AND EQUIPMENT SHOWN IN THE PLANS ARE FOR DECORATIVE PURPOSES ONLY AND ARE NOT INCLUDED IN THE PURCHASE OR LEASE OF THE PROPERTY. THE DEVELOPER RESERVES THE RIGHT TO MAKE MODIFICATIONS, REVISIONS, AND CHANGES TO THE FLOOR PLANS, SPECIFICATIONS, AND FEATURES WITHOUT PRIOR NOTICE. | PROJECT NAME / BUILDING:<br><br>AZIZI / DJAZ2.28 |
| UNIT TYPE:<br><br>STUDIO (TYPE-02A) | BALCONY AREA:<br><br>57.05 SQ.FT.      (5.3 SQ.M)      | TOTAL APARTMENT AREA:<br><br>336.81 SQ.FT.      (31.29 SQ.M)  | UNIT NO:<br><br>02,03,05,06,37,38,40,41          |

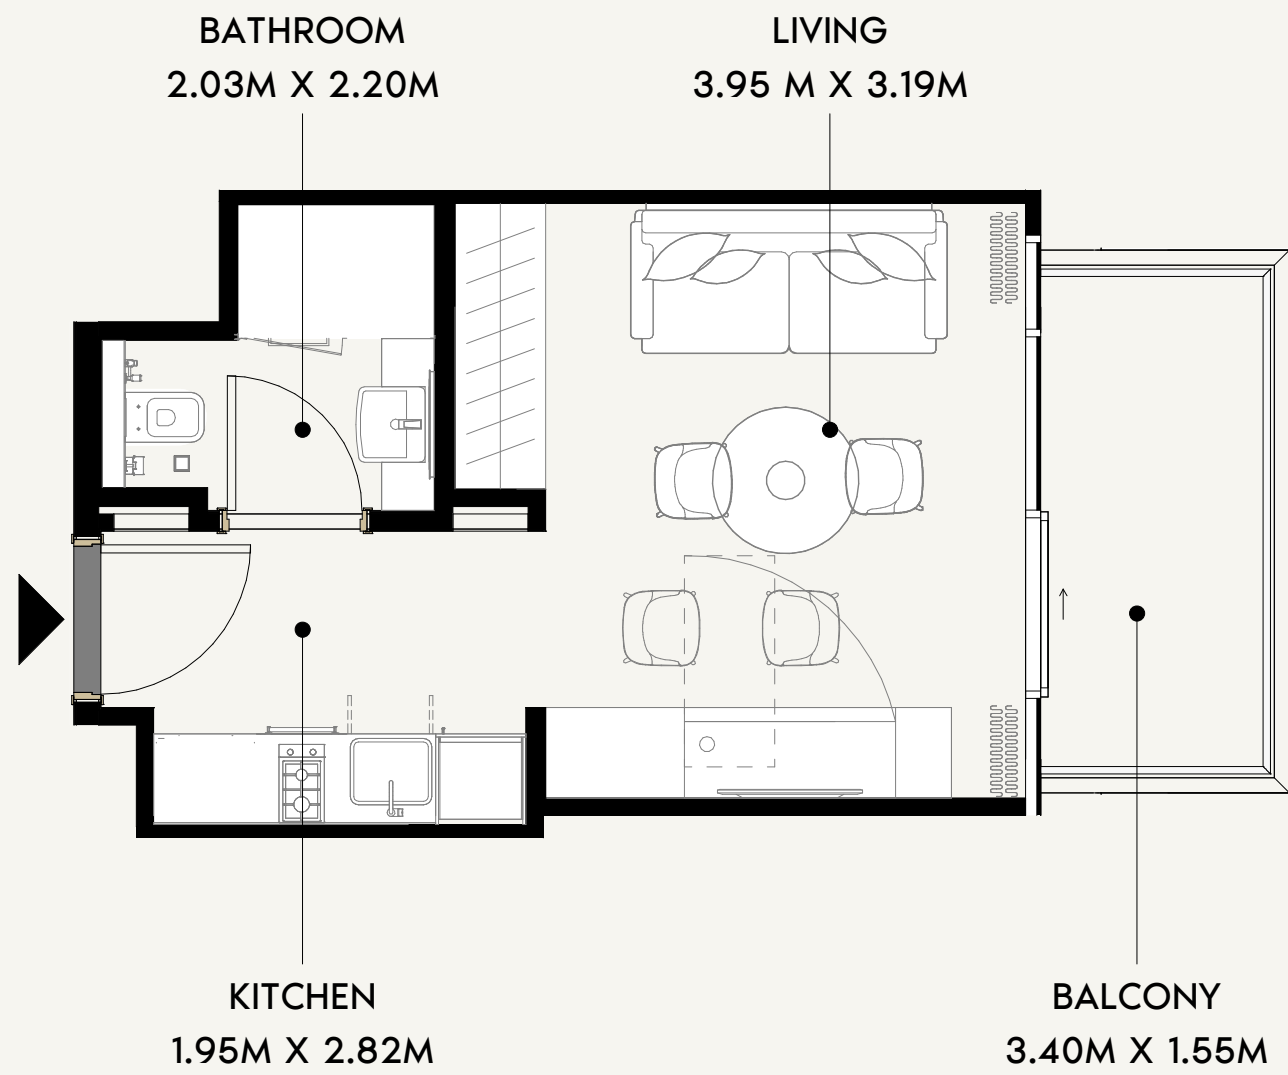


SCALE: N.T.S

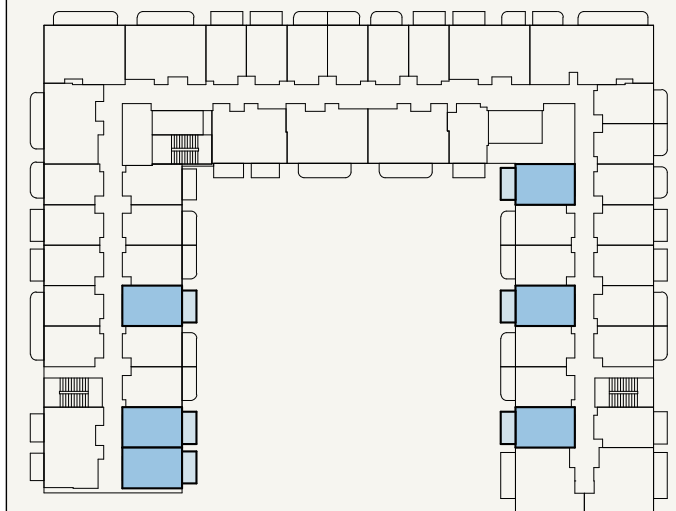


SCALE: N.T.S



|                                     |  |   |  |
|-------------------------------------|--|---|--|
| FLOOR NO:<br><br>2ND TO 7TH FLOOR   | APARTMENT AREA:<br><br>279.76 SQ.FT.      (25.99 SQ.M) | DISCLAIMER:<br>THE COLORED MARKETING FLOOR PLANS PROVIDED BY THE DEVELOPER ARE FOR ILLUSTRATIVE PURPOSES ONLY. ACTUAL DIMENSIONS, LAYOUT, AND FINISHES MAY VARY FROM THOSE DEPICTED IN THE PLANS. FURNITURE, FIXTURES, AND EQUIPMENT SHOWN IN THE PLANS ARE FOR DECORATIVE PURPOSES ONLY AND ARE NOT INCLUDED IN THE PURCHASE OR LEASE OF THE PROPERTY. THE DEVELOPER RESERVES THE RIGHT TO MAKE MODIFICATIONS, REVISIONS, AND CHANGES TO THE FLOOR PLANS, SPECIFICATIONS, AND FEATURES WITHOUT PRIOR NOTICE. | PROJECT NAME / BUILDING:<br><br>AZIZI / DJAZ2.28 |
| UNIT TYPE:<br><br>STUDIO (TYPE-02B) | BALCONY AREA:<br><br>53.71 SQ.FT.      (4.99 SQ.M)     | TOTAL APARTMENT AREA:<br><br>333.47 SQ.FT.      (30.98 SQ.M)  | UNIT NO:<br><br>04, 07, 08, 36, 39, 42           |

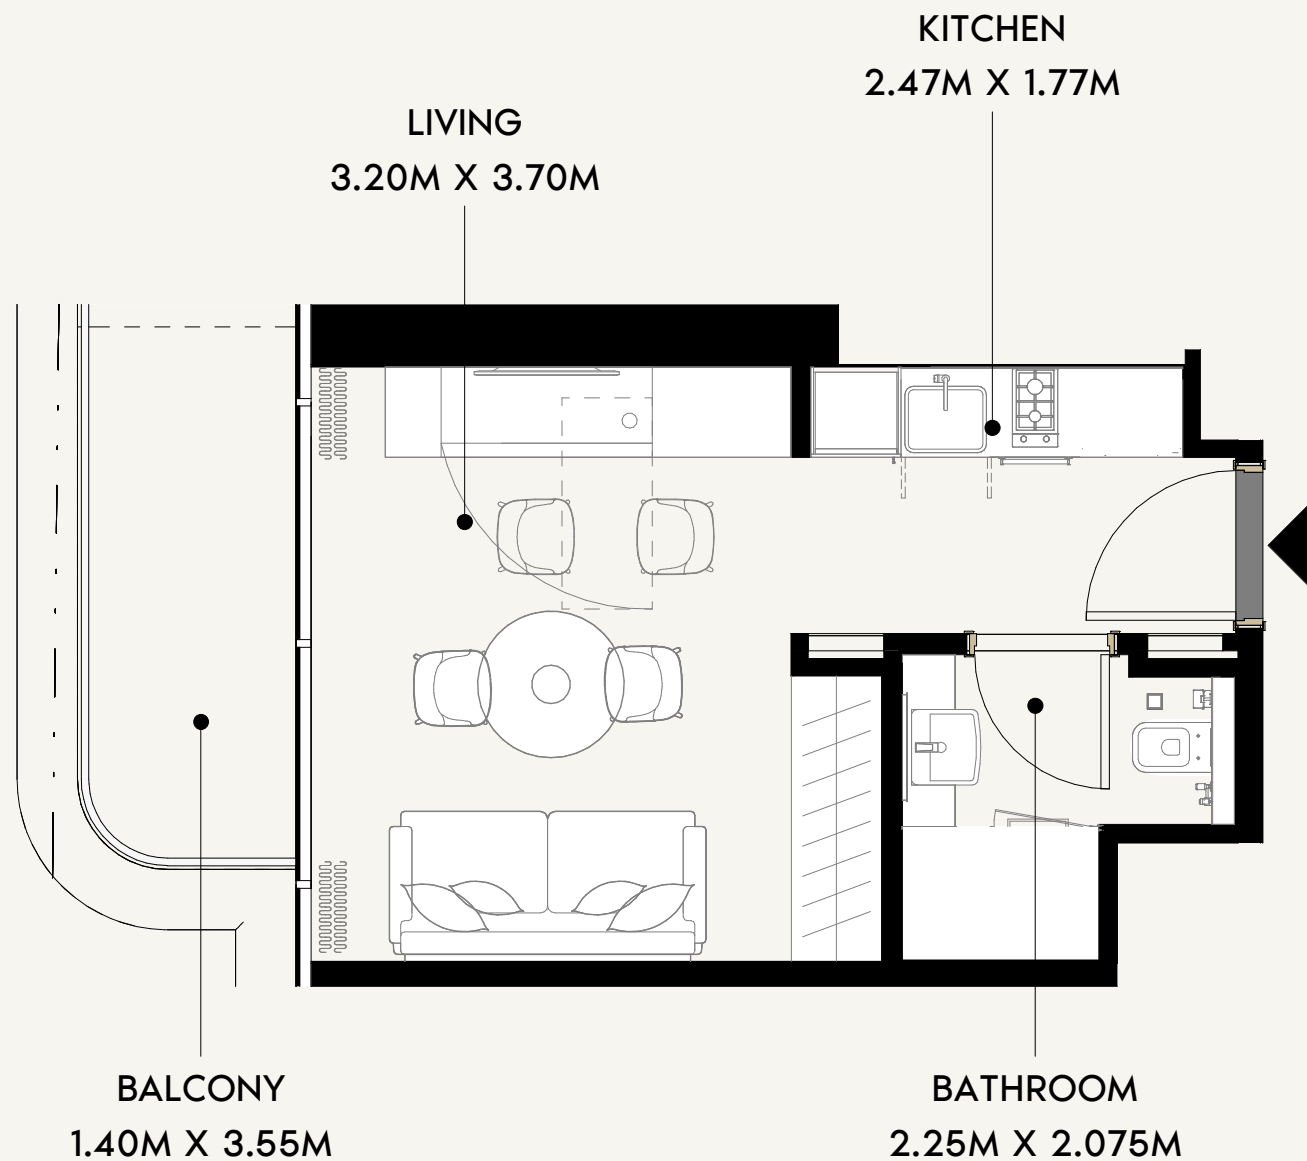

SCALE: N.T.S

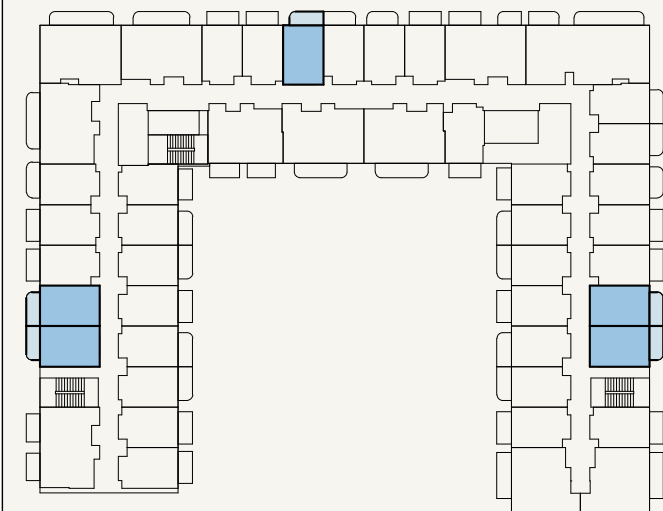

SCALE: N.T.S



FLOOR NO:  
**2ND -7TH FLOOR**

UNIT TYPE:  
**STUDIO (TYPE-02C)**

APARTMENT AREA:  
**333.04 SQ.FT. (30.94 SQ.M)**

BALCONY AREA:  
**53.28 SQ.FT. (4.95 SQ.M)**


DISCLAIMER:  
THE COLORED MARKETING FLOOR PLANS PROVIDED BY THE DEVELOPER ARE FOR ILLUSTRATIVE PURPOSES ONLY. ACTUAL DIMENSIONS, LAYOUT, AND FINISHES MAY VARY FROM THOSE DEPICTED IN THE PLANS. FURNITURE, FIXTURES, AND EQUIPMENT SHOWN IN THE PLANS ARE FOR DECORATIVE PURPOSES ONLY AND ARE NOT INCLUDED IN THE PURCHASE OR LEASE OF THE PROPERTY. THE DEVELOPER RESERVES THE RIGHT TO MAKE MODIFICATIONS, REVISIONS, AND CHANGES TO THE FLOOR PLANS, SPECIFICATIONS, AND FEATURES WITHOUT PRIOR NOTICE.

TOTAL APARTMENT AREA:  
**386.32 SQ.FT. (35.89 SQ.M)**


PROJECT NAME / BUILDING:  
**AZIZI / DJAZ2.28**

UNIT NO:  
**10,11,20,31,32**



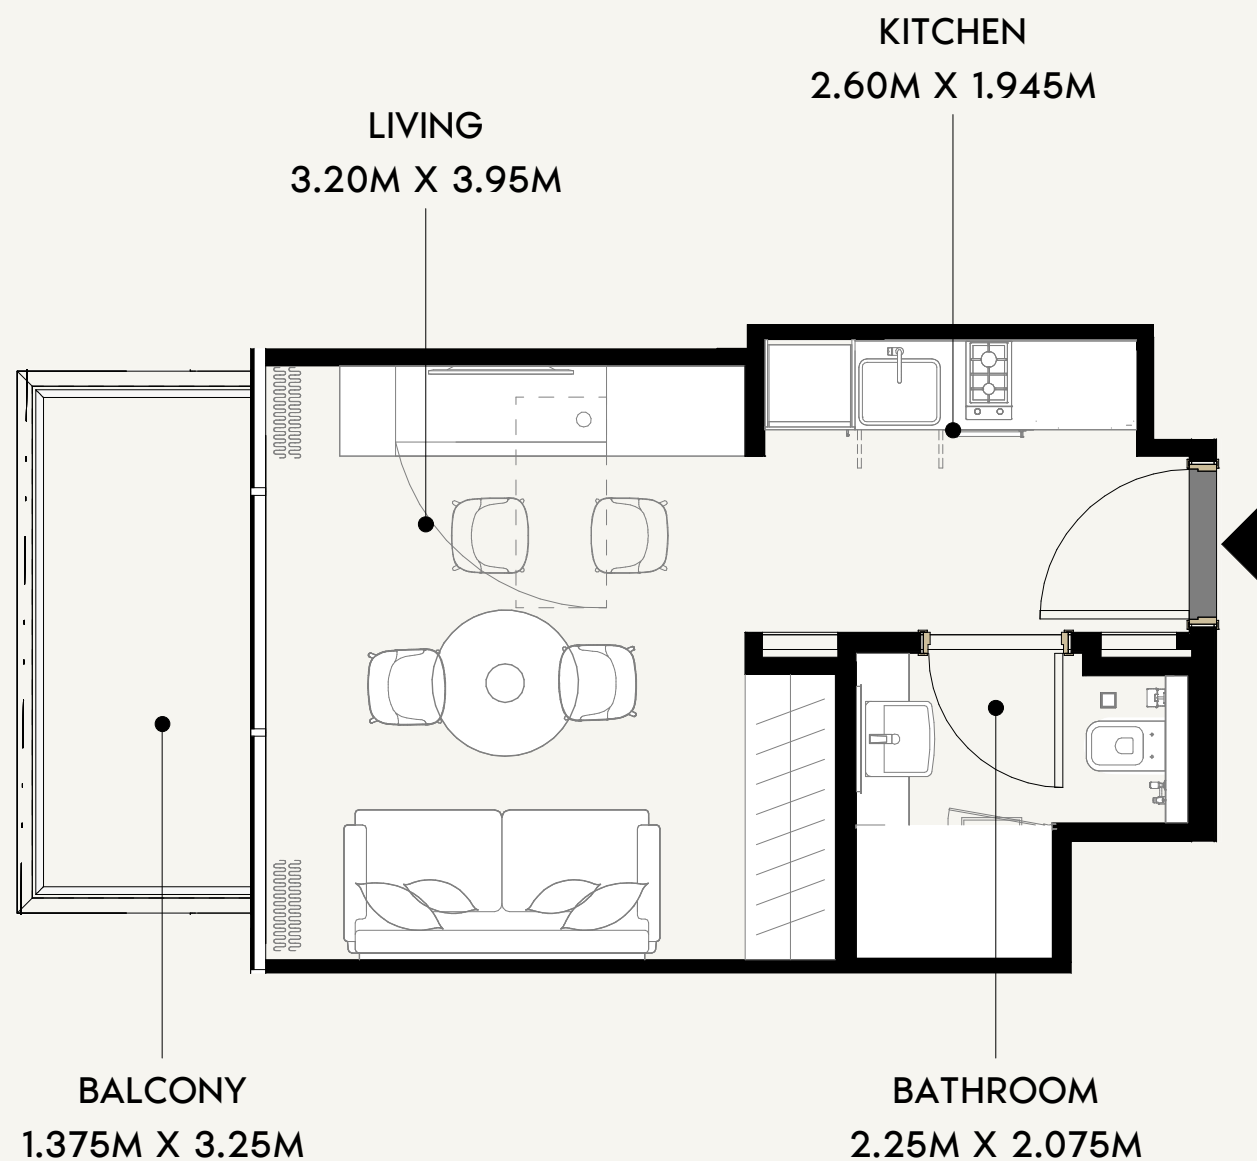

SCALE: N.T.S

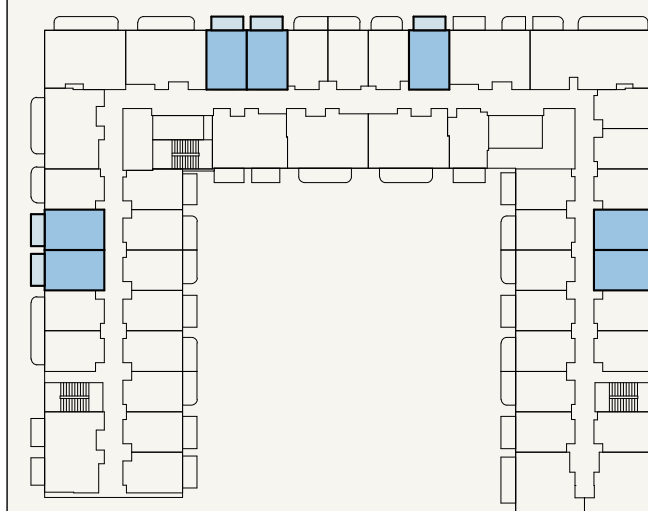

SCALE: N.T.S



FLOOR NO:  
**2ND -7TH FLOOR**

UNIT TYPE:  
**STUDIO (TYPE-02D)**

APARTMENT AREA:  
**329.92 SQ.FT. (30.65 SQ.M)**

BALCONY AREA:  
**50.16 SQ.FT. (4.66 SQ.M)**

DISCLAIMER:  
THE COLORED MARKETING FLOOR PLANS PROVIDED BY THE DEVELOPER ARE FOR ILLUSTRATIVE PURPOSES ONLY. ACTUAL DIMENSIONS, LAYOUT, AND FINISHES MAY VARY FROM THOSE DEPICTED IN THE PLANS. FURNITURE, FIXTURES, AND EQUIPMENT SHOWN IN THE PLANS ARE FOR DECORATIVE PURPOSES ONLY AND ARE NOT INCLUDED IN THE PURCHASE OR LEASE OF THE PROPERTY. THE DEVELOPER RESERVES THE RIGHT TO MAKE MODIFICATIONS, REVISIONS, AND CHANGES TO THE FLOOR PLANS, SPECIFICATIONS, AND FEATURES WITHOUT PRIOR NOTICE.

TOTAL APARTMENT AREA:  
**380.08 SQ.FT. (35.31 SQ.M)**

PROJECT NAME / BUILDING:  
**AZIZI / DJAZ2.28**


UNIT NO:  
**12,13,18,19,23,29,30**

BALCONY  
1.40M X 3.55M


LIVING  
3.96M X 3.185 M

BATHROOM  
2.25M X 2.075M

KITCHEN  
2.47M X 1.96M

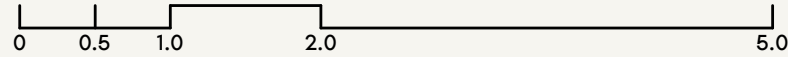

SCALE: N.T.S

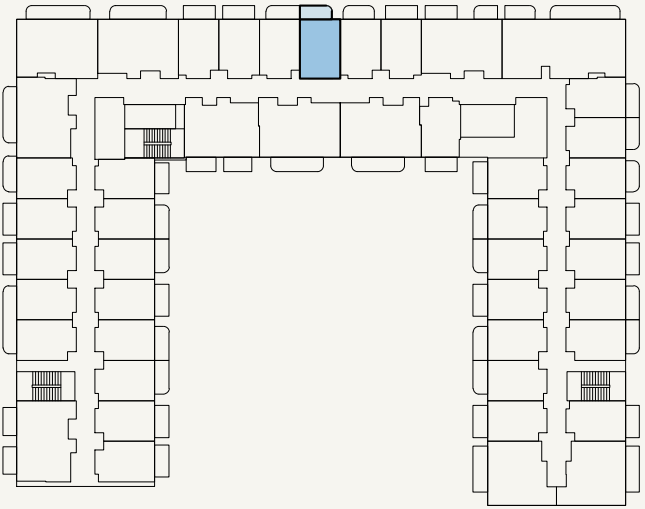

SCALE: N.T.S



FLOOR NO:  
2ND -7TH FLOOR

UNIT TYPE:  
STUDIO (TYPE-02F)

APARTMENT AREA:  
279.76 SQ.FT. (25.99 SQ.M)

BALCONY AREA:  
50.27 SQ.FT. (4.67 SQ.M)


DISCLAIMER:  
THE COLORED MARKETING FLOOR PLANS PROVIDED BY THE DEVELOPER ARE FOR ILLUSTRATIVE PURPOSES ONLY. ACTUAL DIMENSIONS, LAYOUT, AND FINISHES MAY VARY FROM THOSE DEPICTED IN THE PLANS. FURNITURE, FIXTURES, AND EQUIPMENT SHOWN IN THE PLANS ARE FOR DECORATIVE PURPOSES ONLY AND ARE NOT INCLUDED IN THE PURCHASE OR LEASE OF THE PROPERTY. THE DEVELOPER RESERVES THE RIGHT TO MAKE MODIFICATIONS, REVISIONS, AND CHANGES TO THE FLOOR PLANS, SPECIFICATIONS, AND FEATURES WITHOUT PRIOR NOTICE.

TOTAL APARTMENT AREA:  
330.02 SQ.FT. (30.66 SQ.M)


PROJECT NAME / BUILDING:  
AZIZI / DJAZ2.28

UNIT NO:  
21



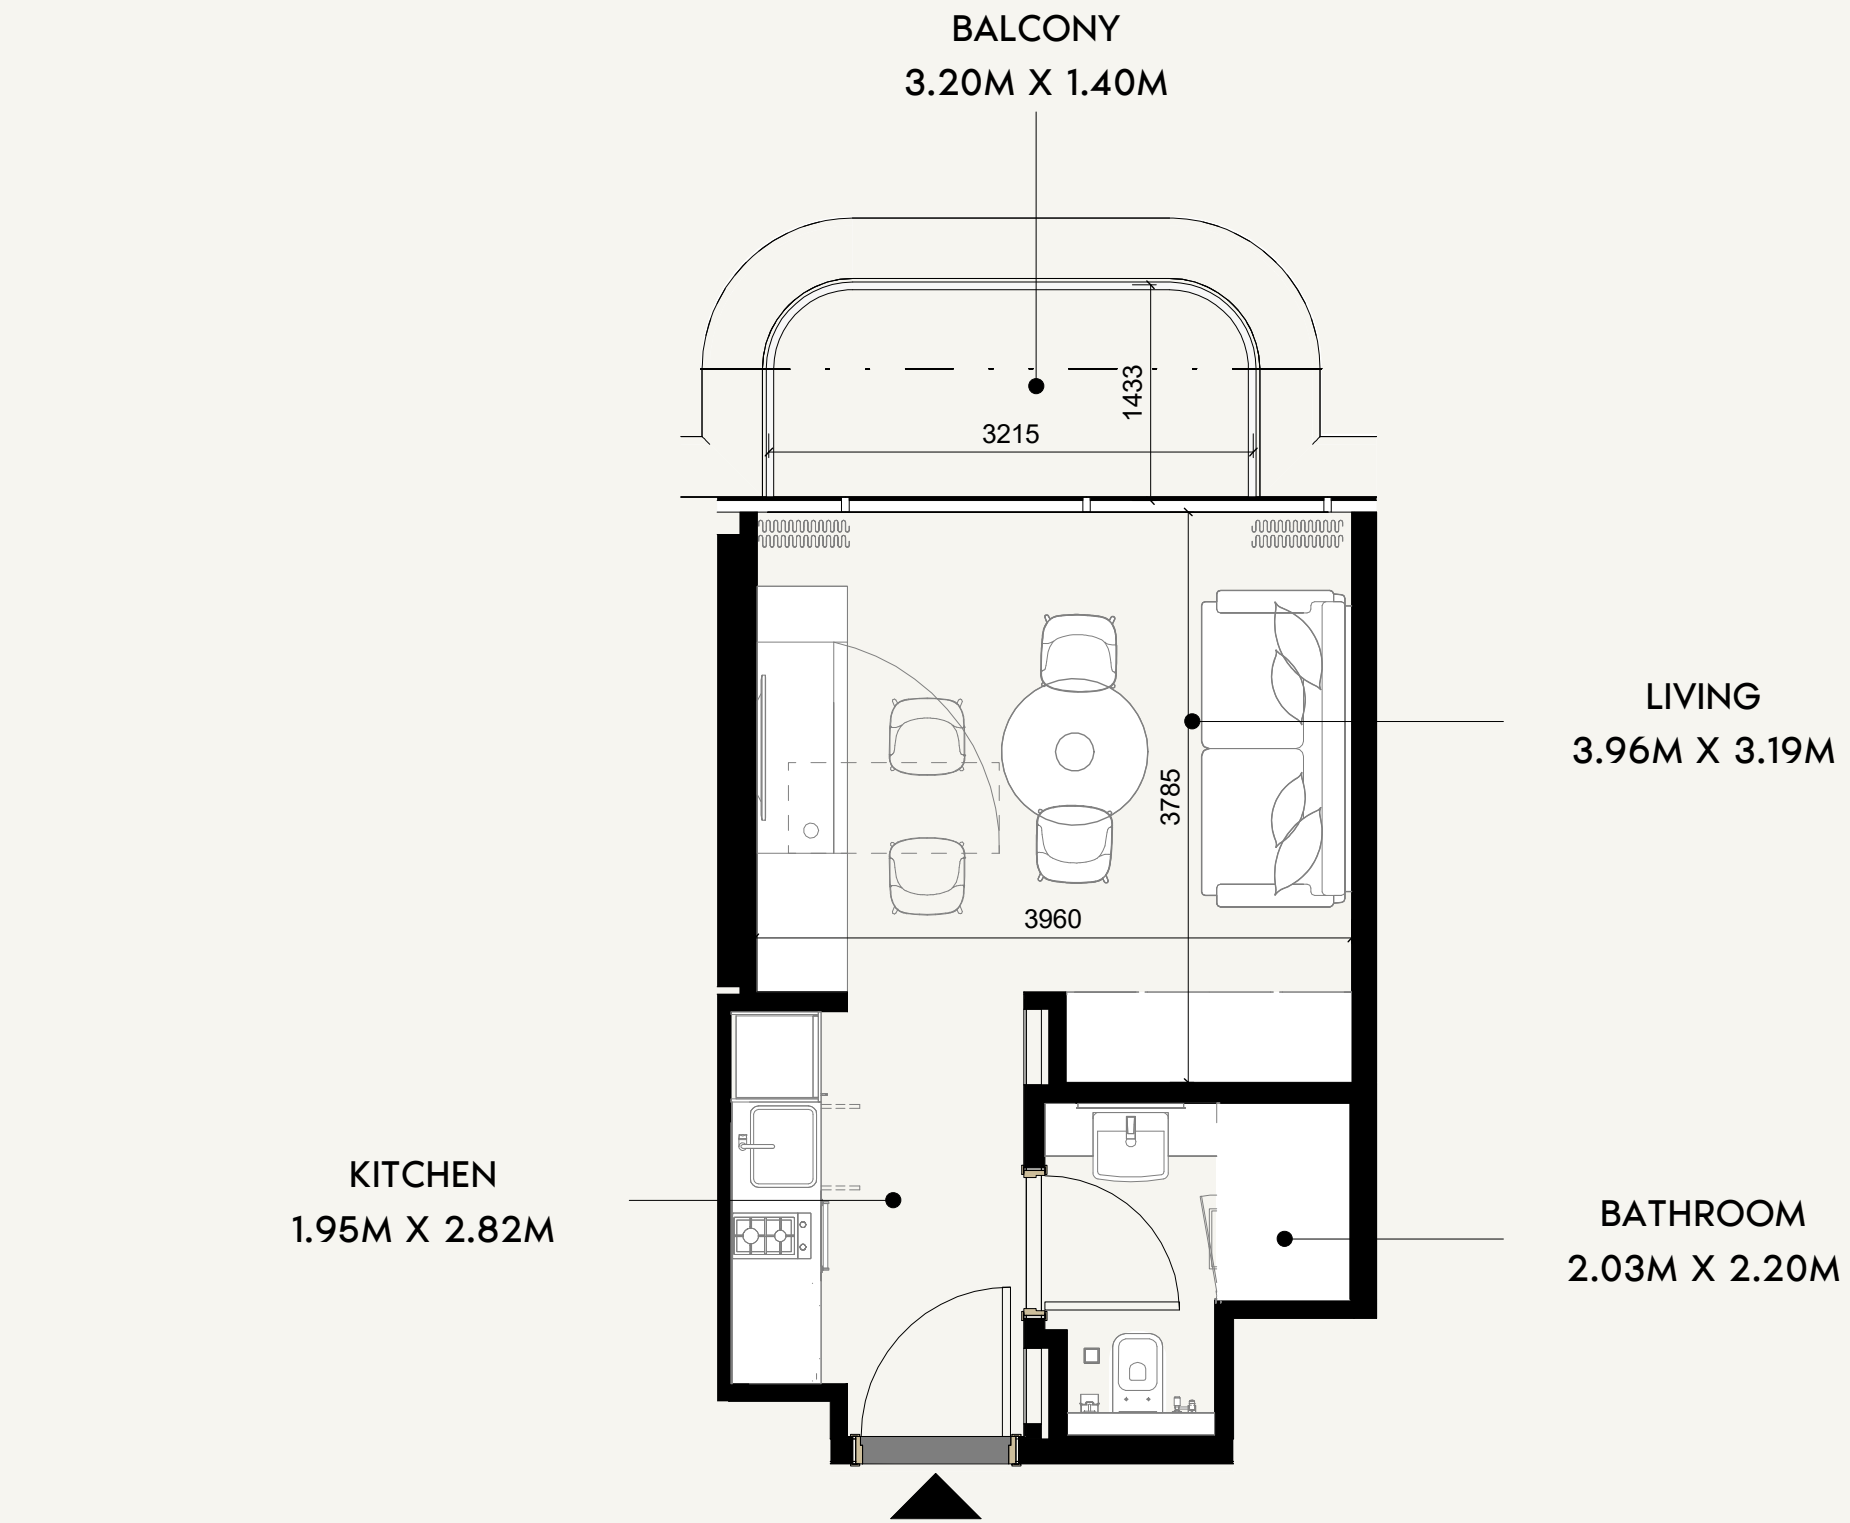

SCALE: N.T.S

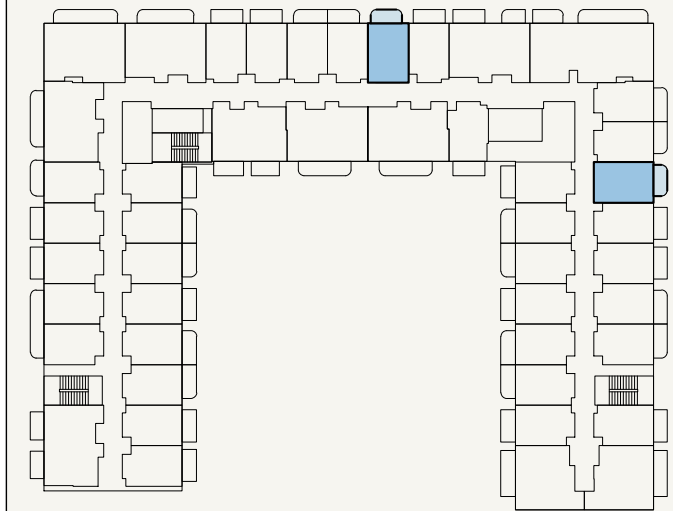

SCALE: N.T.S



FLOOR NO:  
**2ND -7TH FLOOR**

UNIT TYPE:  
**STUDIO (TYPE-02G)**

APARTMENT AREA:  
**279.76 SQ.FT. (25.99 SQ.M)**

BALCONY AREA:  
**47.25 SQ.FT. (4.39 SQ.M)**

DISCLAIMER:  
THE COLORED MARKETING FLOOR PLANS PROVIDED BY THE DEVELOPER ARE FOR ILLUSTRATIVE PURPOSES ONLY. ACTUAL DIMENSIONS, LAYOUT, AND FINISHES MAY VARY FROM THOSE DEPICTED IN THE PLANS. FURNITURE, FIXTURES, AND EQUIPMENT SHOWN IN THE PLANS ARE FOR DECORATIVE PURPOSES ONLY AND ARE NOT INCLUDED IN THE PURCHASE OR LEASE OF THE PROPERTY. THE DEVELOPER RESERVES THE RIGHT TO MAKE MODIFICATIONS, REVISIONS, AND CHANGES TO THE FLOOR PLANS, SPECIFICATIONS, AND FEATURES WITHOUT PRIOR NOTICE.

TOTAL APARTMENT AREA:  
**327.01 SQ.FT. (30.38 SQ.M)**

PROJECT NAME / BUILDING:  
**AZIZI / DJAZ2.28**


UNIT NO:  
**22,28**

KITCHEN  
1.77M X 2.47M


LIVING  
3.95M X 3.19M

BATHROOM  
2.075M X 2.25 M

BALCONY  
3.55M X 1.40M

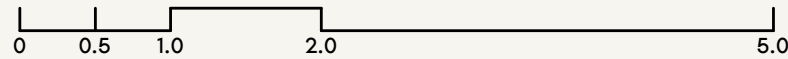

SCALE: N.T.S

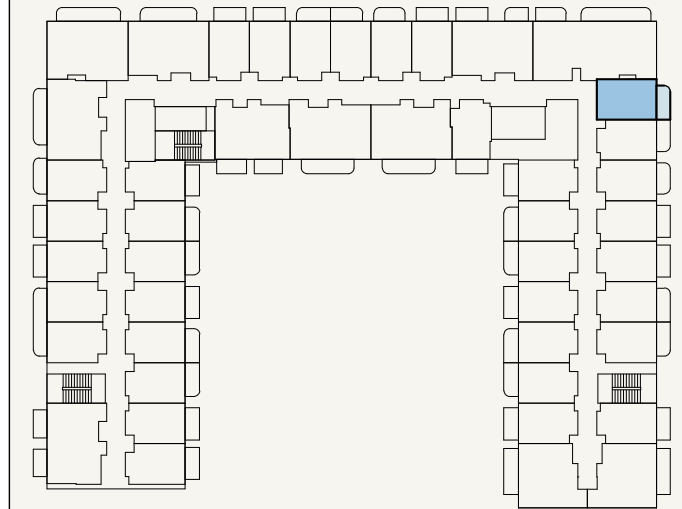

SCALE: N.T.S



FLOOR NO:  
**2ND -7TH FLOOR**

UNIT TYPE:  
**STUDIO (TYPE-04A)**

APARTMENT AREA:  
**274.27 SQ.FT. (25.48 SQ.M)**


BALCONY AREA:  
**53.28 SQ.FT. (4.95 SQ.M)**

DISCLAIMER:  
THE COLORED MARKETING FLOOR PLANS PROVIDED BY THE DEVELOPER ARE FOR ILLUSTRATIVE PURPOSES ONLY. ACTUAL DIMENSIONS, LAYOUT, AND FINISHES MAY VARY FROM THOSE DEPICTED IN THE PLANS. FURNITURE, FIXTURES, AND EQUIPMENT SHOWN IN THE PLANS ARE FOR DECORATIVE PURPOSES ONLY AND ARE NOT INCLUDED IN THE PURCHASE OR LEASE OF THE PROPERTY. THE DEVELOPER RESERVES THE RIGHT TO MAKE MODIFICATIONS, REVISIONS, AND CHANGES TO THE FLOOR PLANS, SPECIFICATIONS, AND FEATURES WITHOUT PRIOR NOTICE.


TOTAL APARTMENT AREA:  
**327.55 SQ.FT. (30.43 SQ.M)**

PROJECT NAME / BUILDING:  
**AZIZI / DJAZZ2.28**

UNIT NO:  
**26**

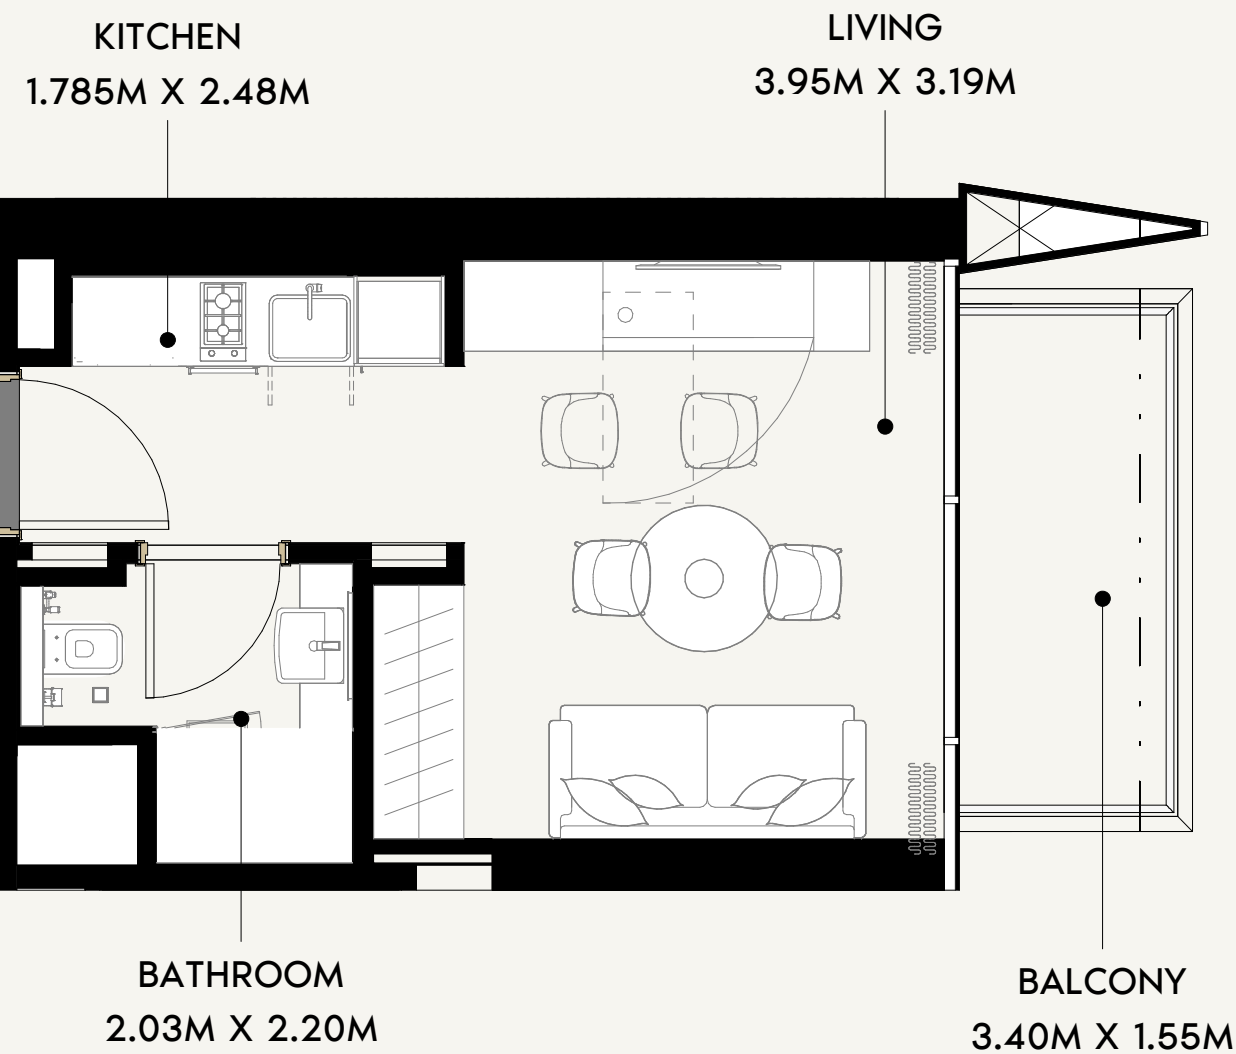

SCALE: N.T.S

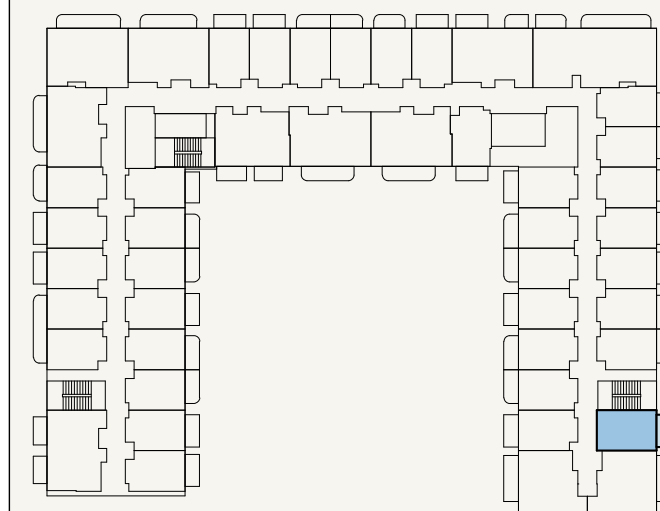

SCALE: N.T.S



FLOOR NO:  
**2ND -7TH FLOOR**

UNIT TYPE:  
**STUDIO (TYPE-04A)**

APARTMENT AREA:  
**329.70 SQ.FT. (30.63 SQ.M)**

BALCONY AREA:  
**50.16 SQ.FT. (4.66 SQ.M)**

DISCLAIMER:  
THE COLORED MARKETING FLOOR PLANS PROVIDED BY THE DEVELOPER ARE FOR ILLUSTRATIVE PURPOSES ONLY. ACTUAL DIMENSIONS, LAYOUT, AND FINISHES MAY VARY FROM THOSE DEPICTED IN THE PLANS. FURNITURE, FIXTURES, AND EQUIPMENT SHOWN IN THE PLANS ARE FOR DECORATIVE PURPOSES ONLY AND ARE NOT INCLUDED IN THE PURCHASE OR LEASE OF THE PROPERTY. THE DEVELOPER RESERVES THE RIGHT TO MAKE MODIFICATIONS, REVISIONS, AND CHANGES TO THE FLOOR PLANS, SPECIFICATIONS, AND FEATURES WITHOUT PRIOR NOTICE.

TOTAL APARTMENT AREA:  
**379.86 SQ.FT. (35.29 SQ.M)**

PROJECT NAME / BUILDING:  
**AZIZI / DJAZ2.28**


UNIT NO:  
**33**

BATHROOM  
2.02M X 2.20M


KITCHEN  
1.80M X 2.82M

LIVING  
3.80M X 3.70M

BALCONY  
3.30M X 1.50M

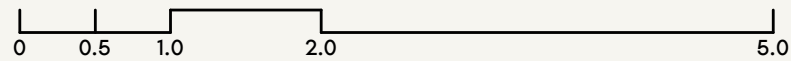

SCALE: N.T.S

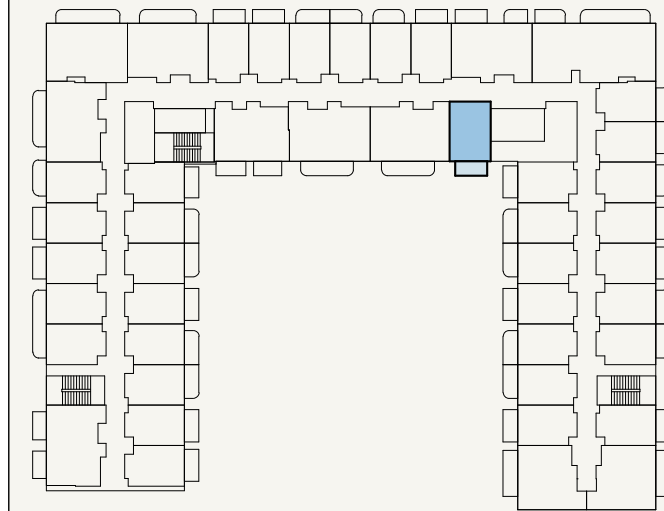

SCALE: N.T.S



FLOOR NO:  
2ND -7TH FLOOR

UNIT TYPE:  
STUDIO (TYPE-05A)

APARTMENT AREA:  
278.68 SQ.FT. (25.89 SQ.M)

BALCONY AREA:  
53.71 SQ.FT. (4.99 SQ.M)

DISCLAIMER:  
THE COLORED MARKETING FLOOR PLANS PROVIDED BY THE DEVELOPER ARE FOR ILLUSTRATIVE PURPOSES ONLY. ACTUAL DIMENSIONS, LAYOUT, AND FINISHES MAY VARY FROM THOSE DEPICTED IN THE PLANS. FURNITURE, FIXTURES, AND EQUIPMENT SHOWN IN THE PLANS ARE FOR DECORATIVE PURPOSES ONLY AND ARE NOT INCLUDED IN THE PURCHASE OR LEASE OF THE PROPERTY. THE DEVELOPER RESERVES THE RIGHT TO MAKE MODIFICATIONS, REVISIONS, AND CHANGES TO THE FLOOR PLANS, SPECIFICATIONS, AND FEATURES WITHOUT PRIOR NOTICE.

TOTAL APARTMENT AREA:  
332.39 SQ.FT. (30.88 SQ.M)

PROJECT NAME / BUILDING:  
AZIZI / DJAZZ2.28

UNIT NO:  
43

BEDROOM  
3.73M X 3.20M



BALCONY  
2.95M X 1.40M

BALCONY  
2.95M X 1.40M


BATHROOM  
2.85M X 1.63M

KITCHEN  
2.96M X 2.27M

LIVING  
3.93M X 3.32M

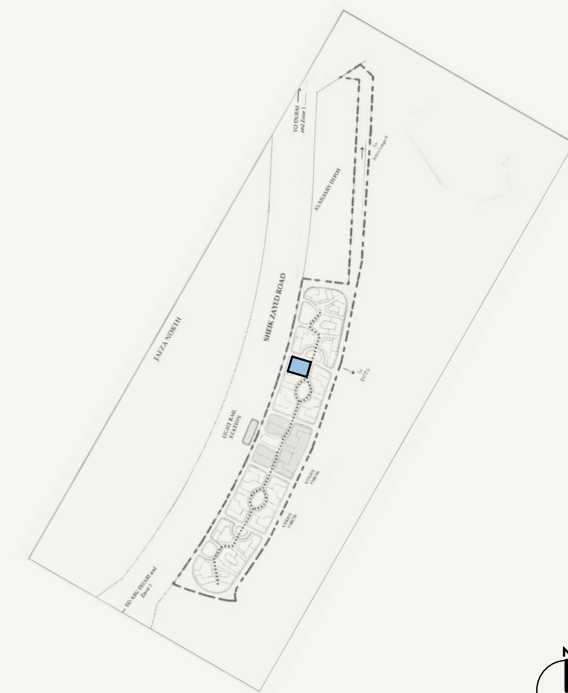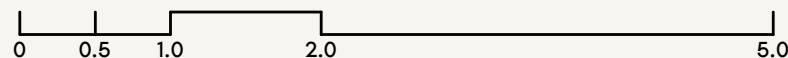

SCALE: N.T.S

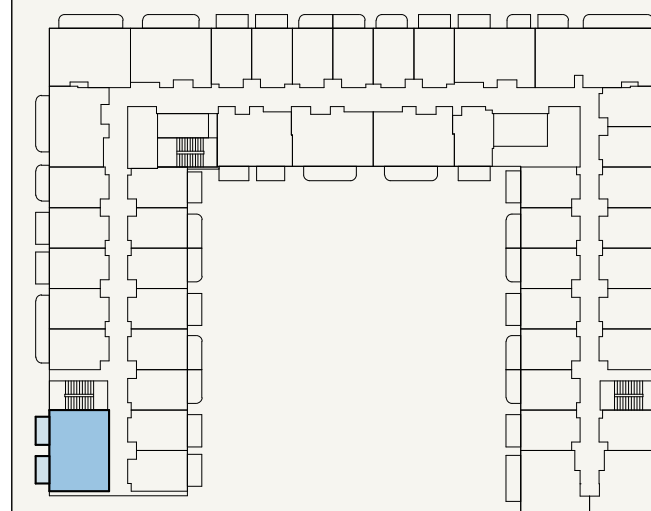

SCALE: N.T.S



FLOOR NO:  
2ND TO 7TH FLOOR

UNIT TYPE:  
1 BEDROOM (TYPE-01A)

APARTMENT AREA:  
541.00 SQ.FT. (50.26 SQ.M)


BALCONY AREA:  
86.65 SQ.FT. (8.05 SQ.M)

DISCLAIMER:  
THE COLORED MARKETING FLOOR PLANS PROVIDED BY THE DEVELOPER ARE FOR ILLUSTRATIVE PURPOSES ONLY. ACTUAL DIMENSIONS, LAYOUT, AND FINISHES MAY VARY FROM THOSE DEPICTED IN THE PLANS. FURNITURE, FIXTURES, AND EQUIPMENT SHOWN IN THE PLANS ARE FOR DECORATIVE PURPOSES ONLY AND ARE NOT INCLUDED IN THE PURCHASE OR LEASE OF THE PROPERTY. THE DEVELOPER RESERVES THE RIGHT TO MAKE MODIFICATIONS, REVISIONS, AND CHANGES TO THE FLOOR PLANS, SPECIFICATIONS, AND FEATURES WITHOUT PRIOR NOTICE.


TOTAL APARTMENT AREA:  
627.65 SQ.FT. (58.31 SQ.M)

PROJECT NAME / BUILDING:  
AZIZI / DJAZZ2.28

UNIT NO:  
09

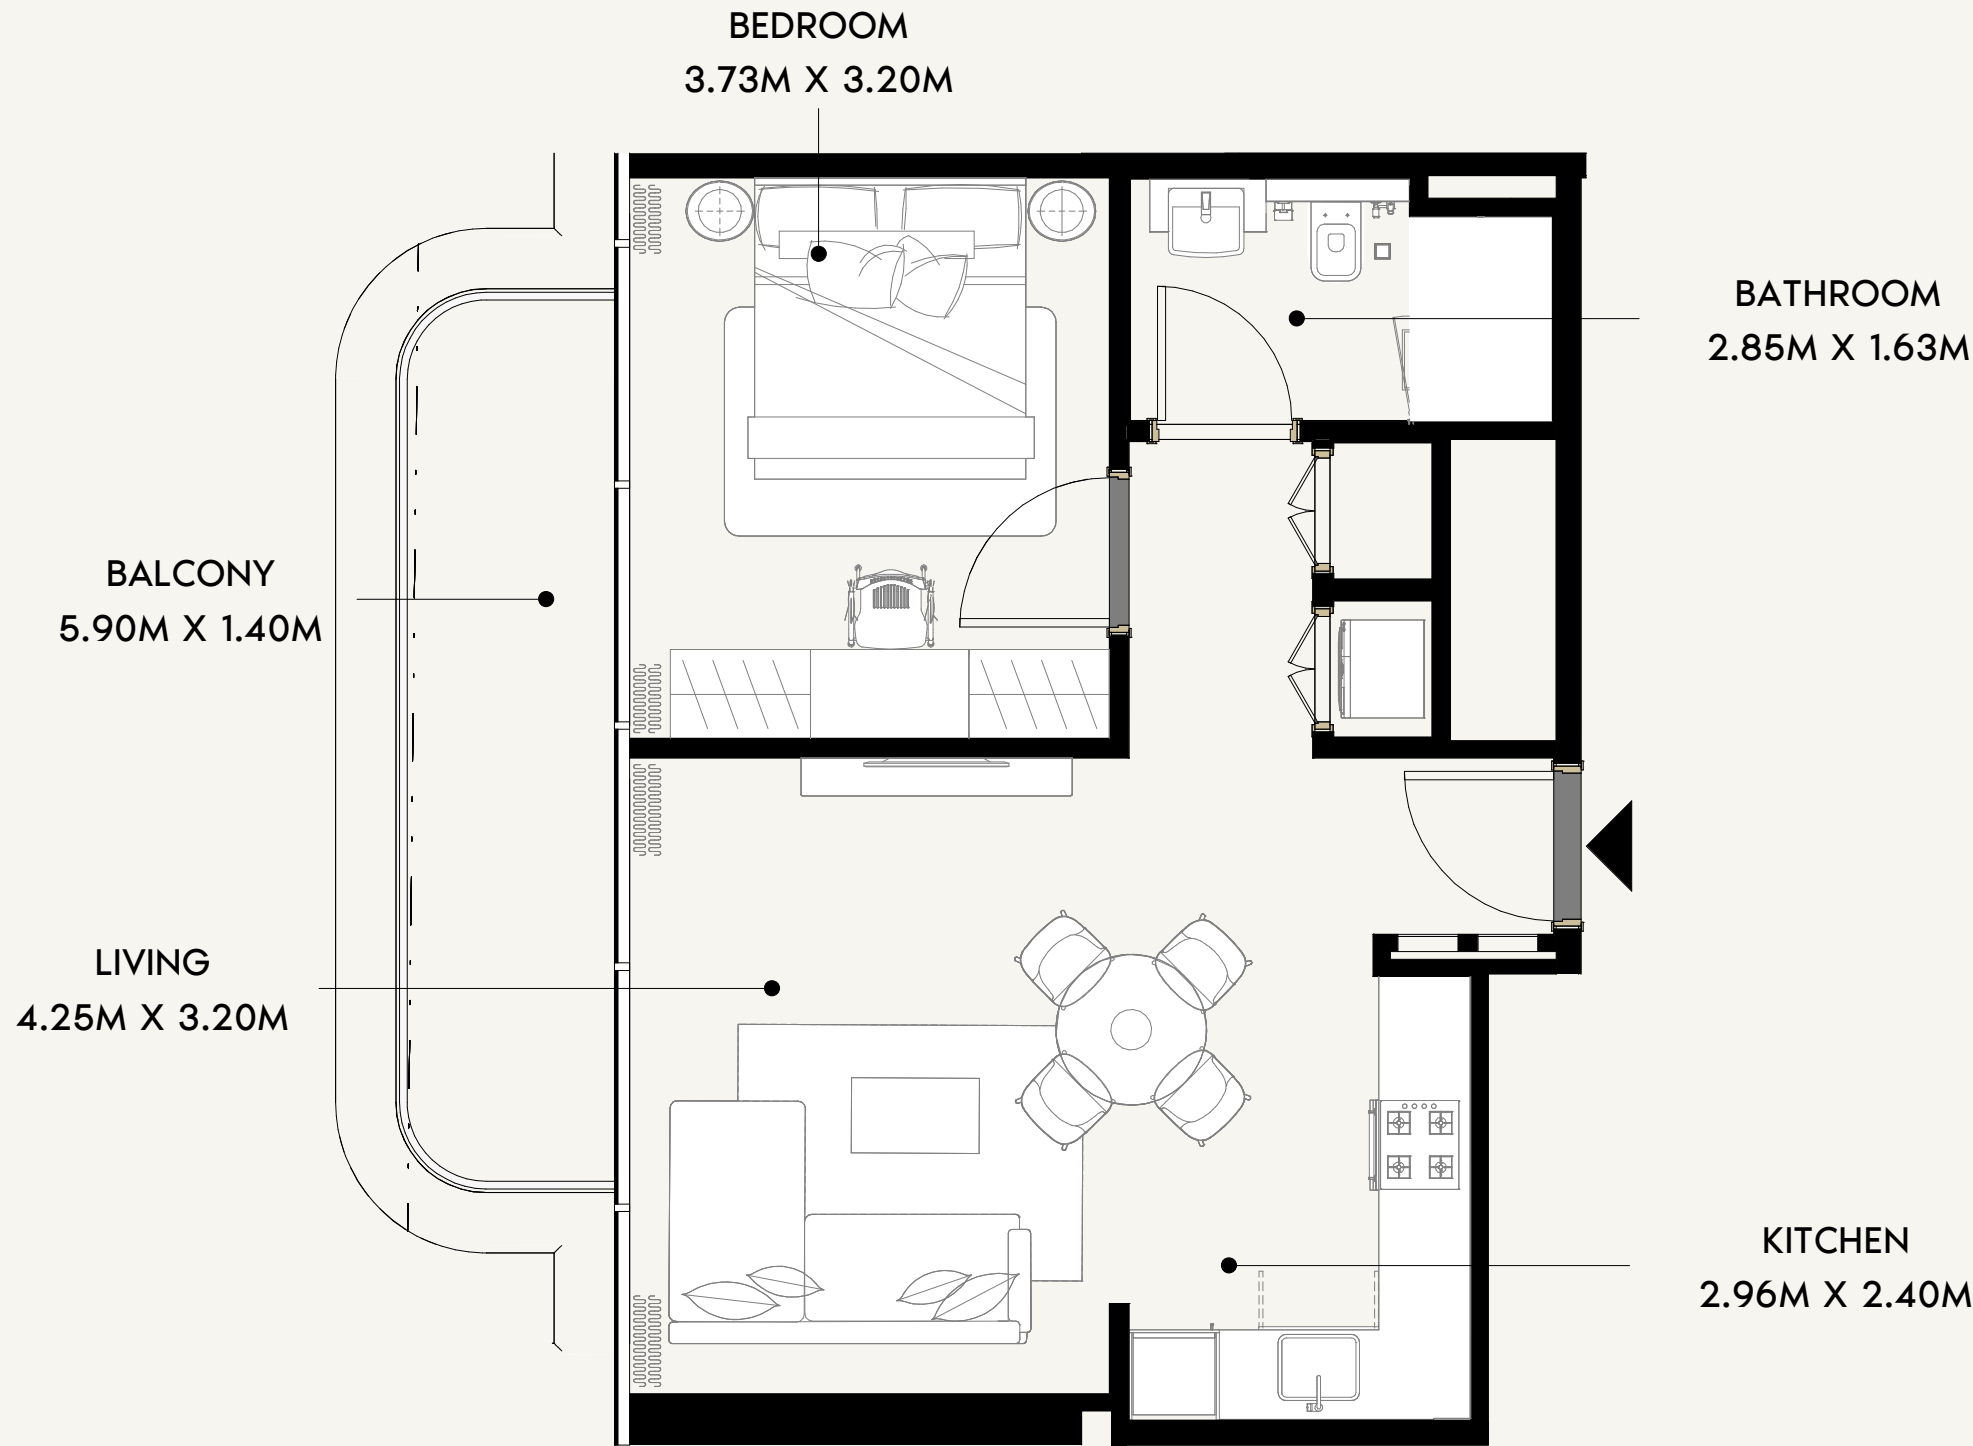

SCALE: N.T.S

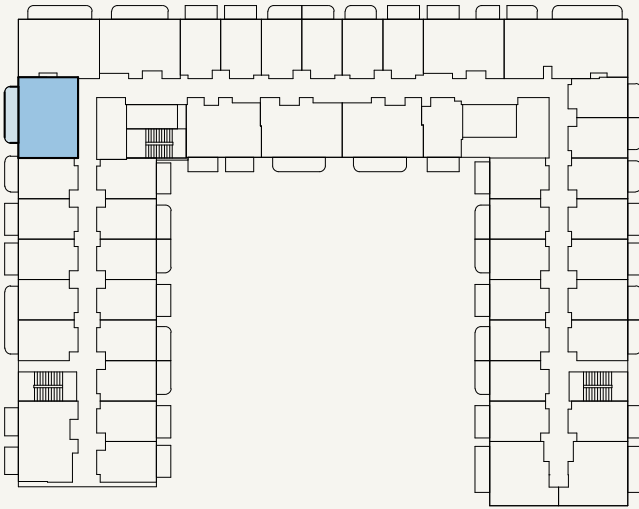

SCALE: N.T.S



FLOOR NO:  
**2ND -7TH FLOOR**

UNIT TYPE:  
**1 BEDROOM (TYPE-02A)**

APARTMENT AREA:  
**540.35 SQ.FT. (50.2 SQ.M)**

BALCONY AREA:  
**88.26 SQ.FT. (8.2 SQ.M)**

DISCLAIMER:  
THE COLORED MARKETING FLOOR PLANS PROVIDED BY THE DEVELOPER ARE FOR ILLUSTRATIVE PURPOSES ONLY. ACTUAL DIMENSIONS, LAYOUT, AND FINISHES MAY VARY FROM THOSE DEPICTED IN THE PLANS. FURNITURE, FIXTURES, AND EQUIPMENT SHOWN IN THE PLANS ARE FOR DECORATIVE PURPOSES ONLY AND ARE NOT INCLUDED IN THE PURCHASE OR LEASE OF THE PROPERTY. THE DEVELOPER RESERVES THE RIGHT TO MAKE MODIFICATIONS, REVISIONS, AND CHANGES TO THE FLOOR PLANS, SPECIFICATIONS, AND FEATURES WITHOUT PRIOR NOTICE.

TOTAL APARTMENT AREA:  
**628.62 SQ.FT. (58.40 SQ.M)**

PROJECT NAME / BUILDING:  
**AZIZI / DJAZZ2.28**

UNIT NO:  
**15**




BALCONY  
6.70M X 1.425 M

BEDROOM  
3.45M X 3.20M


BATHROOM  
2.50M X 1.95M

LIVING  
4.60M X 4.17M

KITCHEN  
2.85M X 2.40M

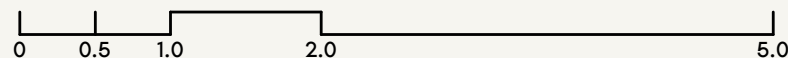

SCALE: N.T.S

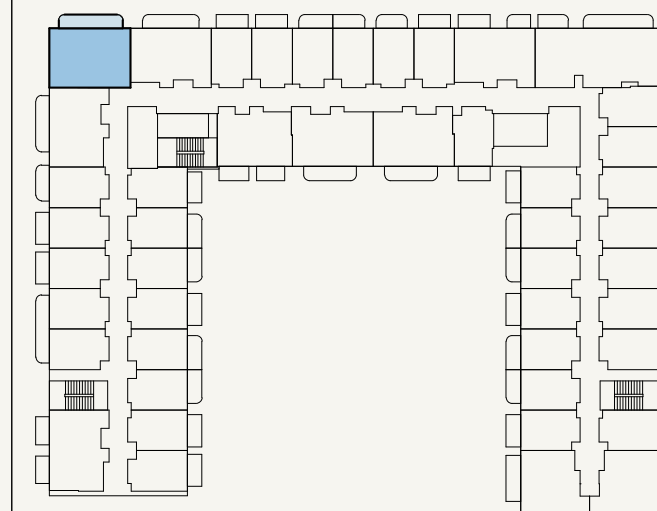

SCALE: N.T.S



**AZIZI**

FLOOR NO:

2ND -7TH FLOOR

APARTMENT AREA:

566.62 SQ.FT. (52.64 SQ.M)

DISCLAIMER:

THE COLORED MARKETING FLOOR PLANS PROVIDED BY THE DEVELOPER ARE FOR ILLUSTRATIVE PURPOSES ONLY. ACTUAL DIMENSIONS, LAYOUT, AND FINISHES MAY VARY FROM THOSE DEPICTED IN THE PLANS. FURNITURE, FIXTURES, AND EQUIPMENT SHOWN IN THE PLANS ARE FOR DECORATIVE PURPOSES ONLY AND ARE NOT INCLUDED IN THE PURCHASE OR LEASE OF THE PROPERTY. THE DEVELOPER RESERVES THE RIGHT TO MAKE MODIFICATIONS, REVISIONS, AND CHANGES TO THE FLOOR PLANS, SPECIFICATIONS, AND FEATURES WITHOUT PRIOR NOTICE.

PROJECT NAME / BUILDING:

AZIZI / DJAZZ2.28

UNIT TYPE:

STUDIO (TYPE-03A)

BALCONY AREA:

100.43 SQ.FT. (9.33 SQ.M)

TOTAL APARTMENT AREA:

667.05 SQ.FT. (61.97 SQ.M)

UNIT NO:

16


BALCONY  
5.925M X 1.410 M

LIVING  
4.25M X 3.20M


KITCHEN  
3.22 M X 2.27M

BEDROOM  
3.735M X3.20M

BATHROOM  
2.85M X 1.825M

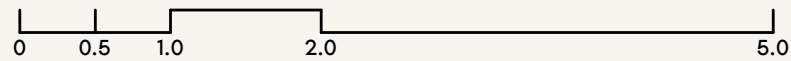

SCALE: N.T.S

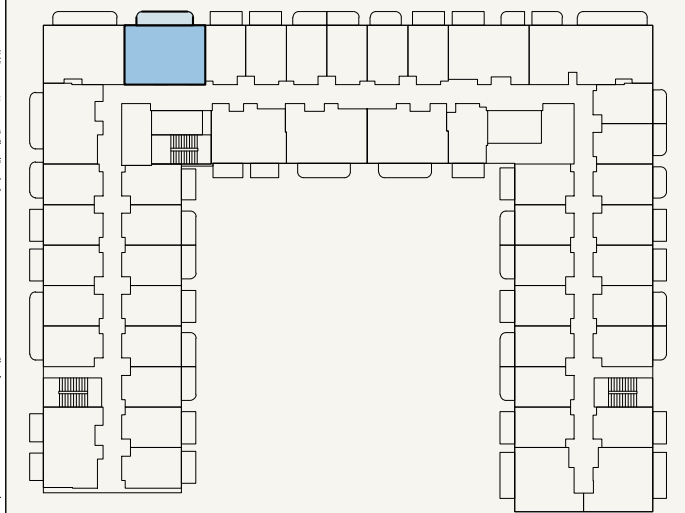

SCALE: N.T.S



**AZIZI**

FLOOR NO:

**2ND -7TH FLOOR**

APARTMENT AREA:

**541.75 SQ.FT. (50.33 SQ.M)**

DISCLAIMER:

THE COLORED MARKETING FLOOR PLANS PROVIDED BY THE DEVELOPER ARE FOR ILLUSTRATIVE PURPOSES ONLY. ACTUAL DIMENSIONS, LAYOUT, AND FINISHES MAY VARY FROM THOSE DEPICTED IN THE PLANS. FURNITURE, FIXTURES, AND EQUIPMENT SHOWN IN THE PLANS ARE FOR DECORATIVE PURPOSES ONLY AND ARE NOT INCLUDED IN THE PURCHASE OR LEASE OF THE PROPERTY. THE DEVELOPER RESERVES THE RIGHT TO MAKE MODIFICATIONS, REVISIONS, AND CHANGES TO THE FLOOR PLANS, SPECIFICATIONS, AND FEATURES WITHOUT PRIOR NOTICE.

PROJECT NAME / BUILDING:

**AZIZI / DJAZZ2.28**

UNIT TYPE:

**1 BEDROOM (TYPE-04A)**

BALCONY AREA:

**88.26 SQ.FT. (8.2 SQ.M)**

TOTAL APARTMENT AREA:

**630.02 SQ.FT. (58.53 SQ.M)**

UNIT NO:

**17**


KITCHEN  
2.08M X 2.00M

LIVING  
3.485M X 3.15M


BALCONY  
4.775M X 1.40M

BATHROOM  
2.77M X 1.635 M

BEDROOM  
4.035M X 3.16M

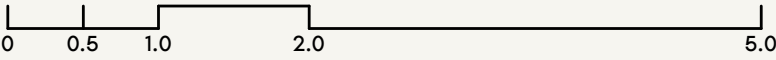

SCALE: N.T.S

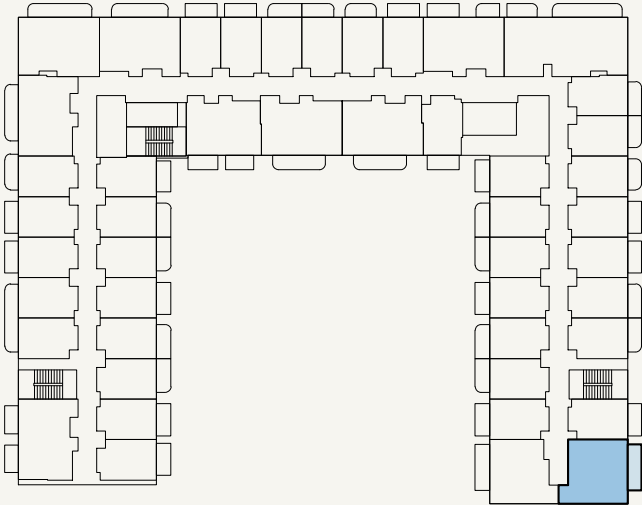

SCALE: N.T.S



FLOOR NO:  
**2ND -7TH FLOOR**

UNIT TYPE:  
**1 BEDROOM (TYPE-06A)**

APARTMENT AREA:  
**459.73 SQ.FT. (42.71 SQ.M)**


BALCONY AREA:  
**72.98 SQ.FT. (6.78 SQ.M)**

DISCLAIMER:  
THE COLORED MARKETING FLOOR PLANS PROVIDED BY THE DEVELOPER ARE FOR ILLUSTRATIVE PURPOSES ONLY. ACTUAL DIMENSIONS, LAYOUT, AND FINISHES MAY VARY FROM THOSE DEPICTED IN THE PLANS. FURNITURE, FIXTURES, AND EQUIPMENT SHOWN IN THE PLANS ARE FOR DECORATIVE PURPOSES ONLY AND ARE NOT INCLUDED IN THE PURCHASE OR LEASE OF THE PROPERTY. THE DEVELOPER RESERVES THE RIGHT TO MAKE MODIFICATIONS, REVISIONS, AND CHANGES TO THE FLOOR PLANS, SPECIFICATIONS, AND FEATURES WITHOUT PRIOR NOTICE.


TOTAL APARTMENT AREA:  
**532.71 SQ.FT. (49.49 SQ.M)**

PROJECT NAME / BUILDING:  
**AZIZI / DJAZZ2.28**

UNIT NO:  
**34**

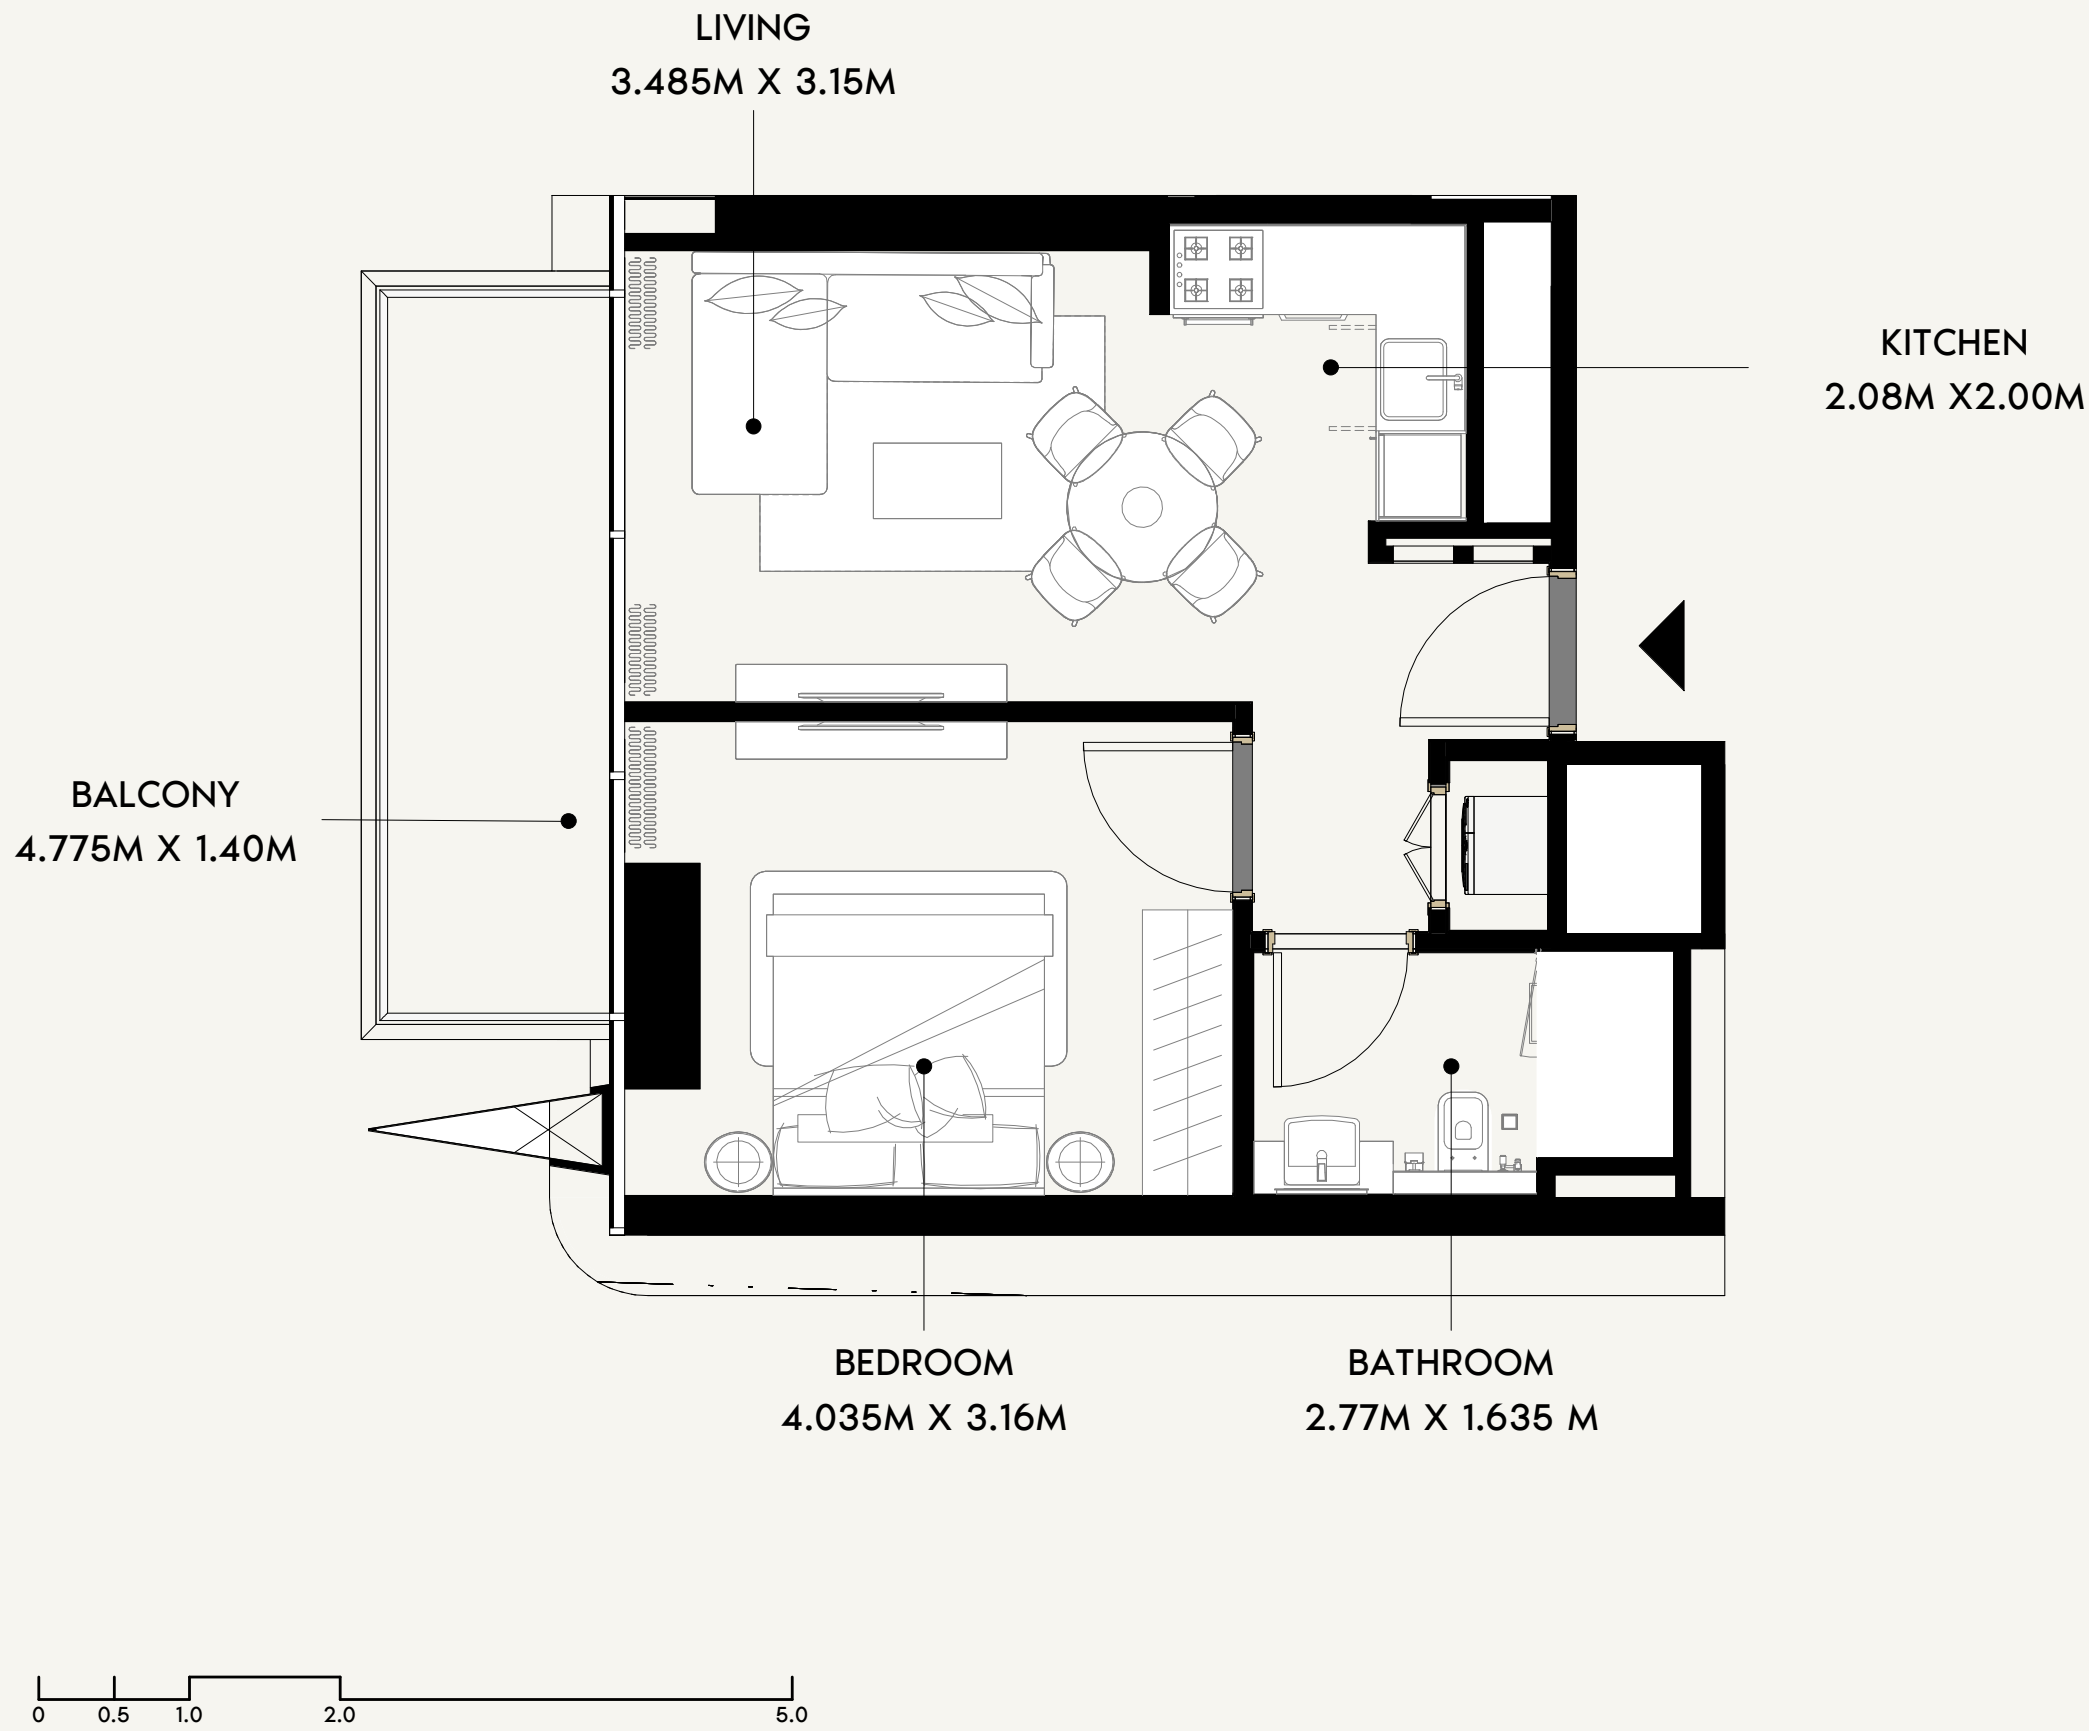

SCALE: N.T.S

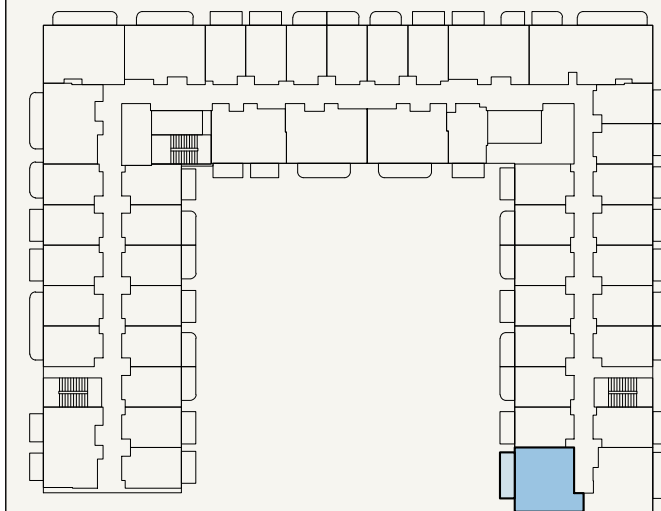

SCALE: N.T.S



FLOOR NO:  
**2ND -7TH FLOOR**

UNIT TYPE:  
**1 BEDROOM (TYPE-07A)**

APARTMENT AREA:  
**459.30 SQ.FT. (42.67 SQ.M)**


BALCONY AREA:  
**78.15 SQ.FT. (7.26 SQ.M)**

DISCLAIMER:  
THE COLORED MARKETING FLOOR PLANS PROVIDED BY THE DEVELOPER ARE FOR ILLUSTRATIVE PURPOSES ONLY. ACTUAL DIMENSIONS, LAYOUT, AND FINISHES MAY VARY FROM THOSE DEPICTED IN THE PLANS. FURNITURE, FIXTURES, AND EQUIPMENT SHOWN IN THE PLANS ARE FOR DECORATIVE PURPOSES ONLY AND ARE NOT INCLUDED IN THE PURCHASE OR LEASE OF THE PROPERTY. THE DEVELOPER RESERVES THE RIGHT TO MAKE MODIFICATIONS, REVISIONS, AND CHANGES TO THE FLOOR PLANS, SPECIFICATIONS, AND FEATURES WITHOUT PRIOR NOTICE.


TOTAL APARTMENT AREA:  
**537.45 SQ.FT. (49.93 SQ.M)**

PROJECT NAME / BUILDING:  
**AZIZI / DJAZZ2.28**

UNIT NO:  
**35**

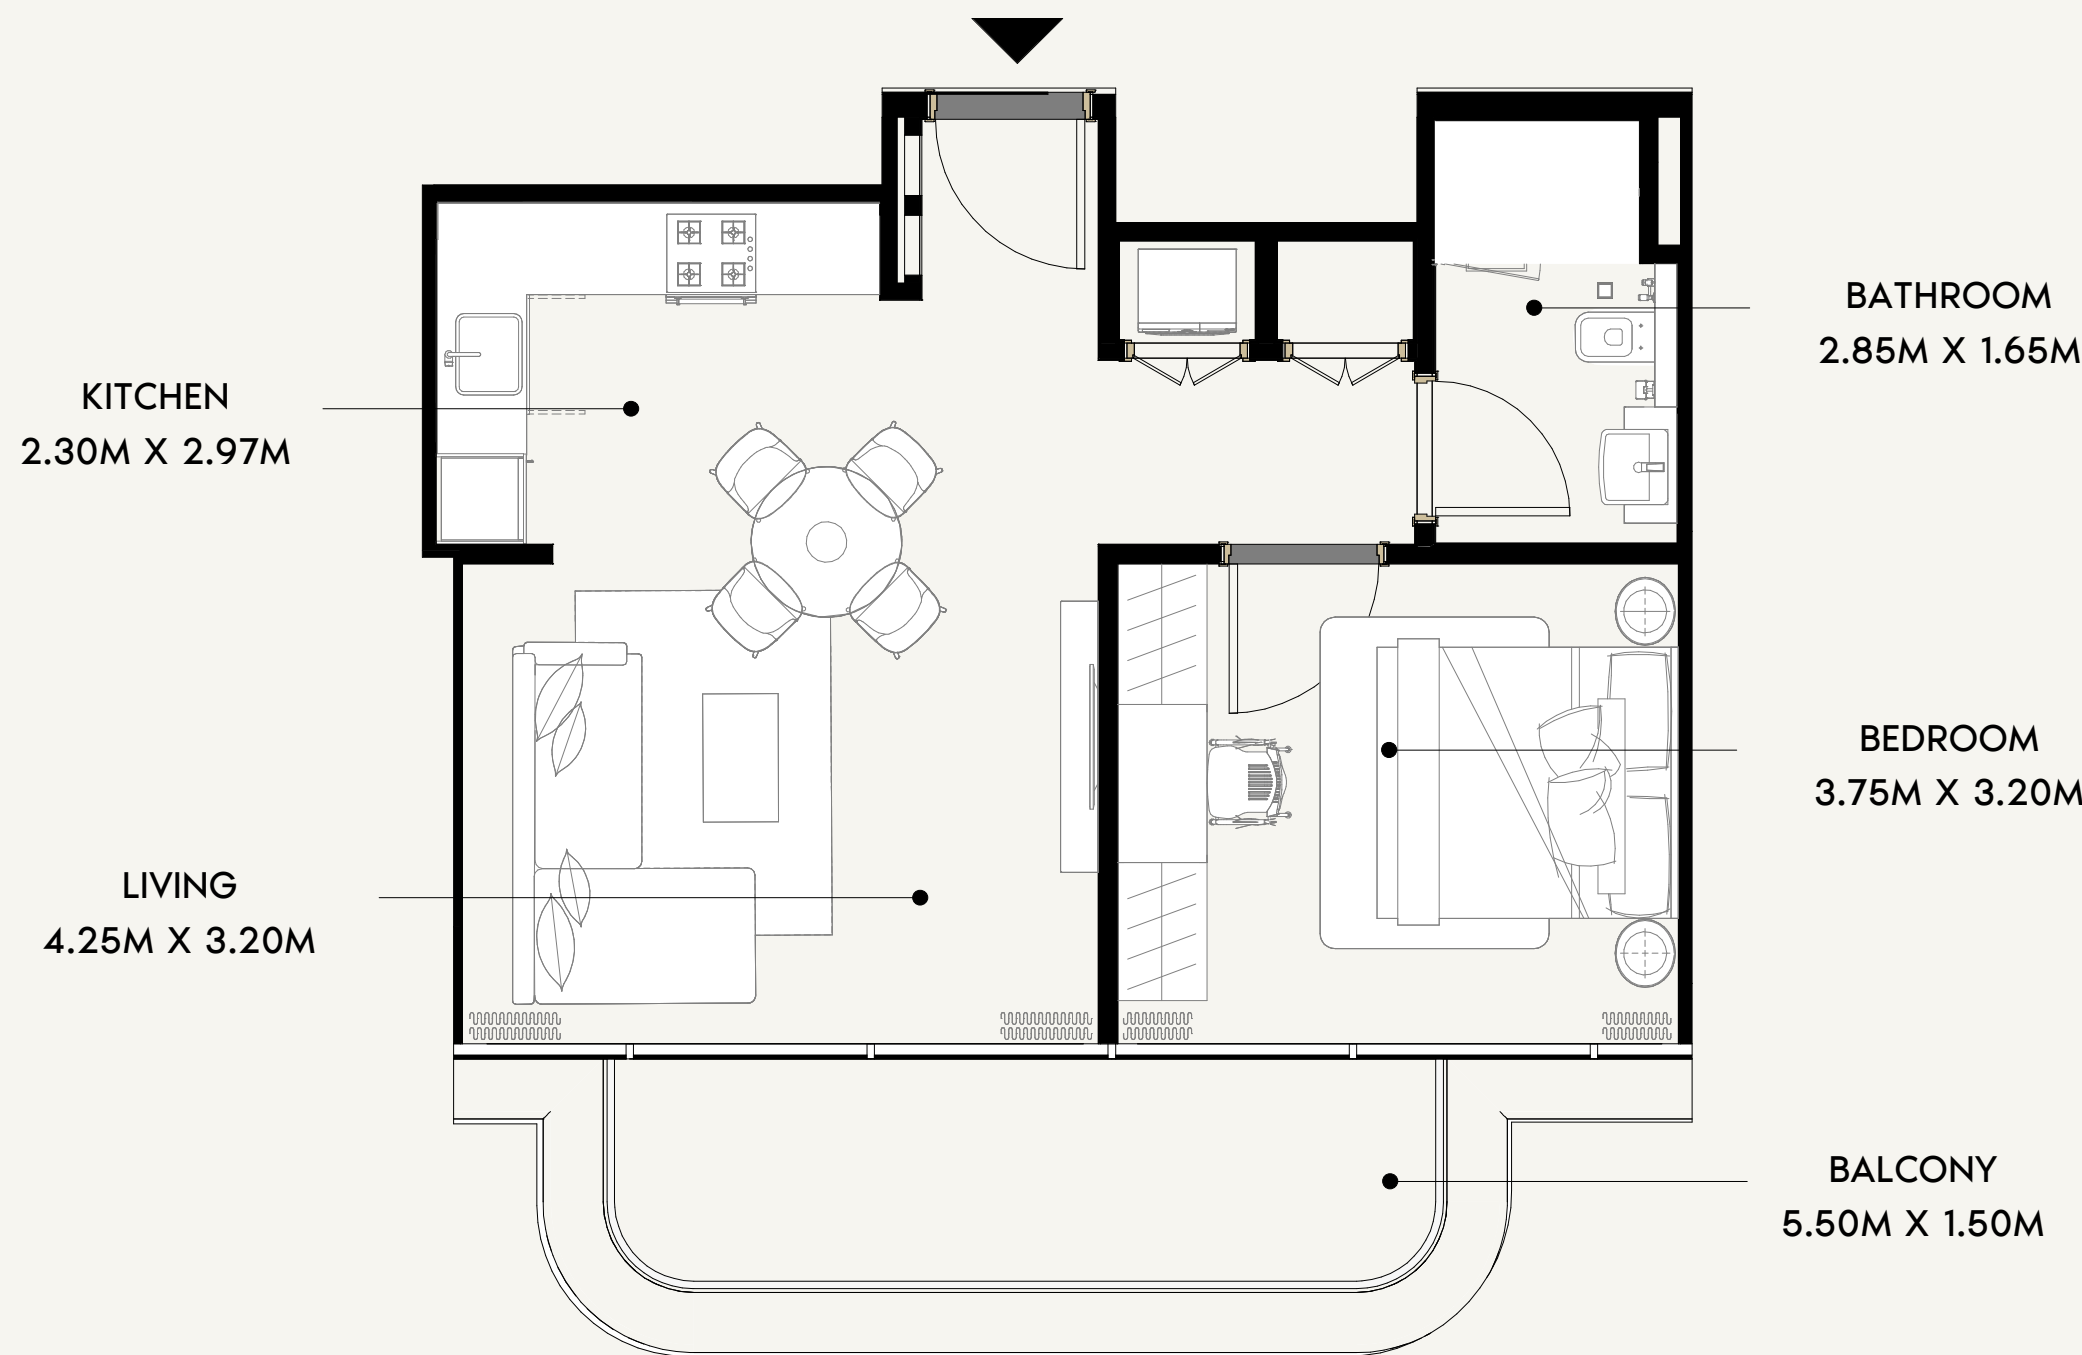

SCALE: N.T.S

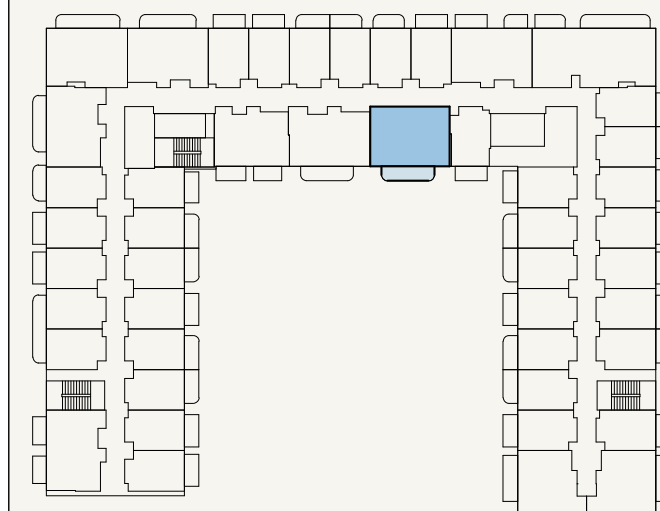

SCALE: N.T.S



FLOOR NO:  
**2ND -7TH FLOOR**

UNIT TYPE:  
**1 BEDROOM (TYPE-08A)**

APARTMENT AREA:  
**535.51 SQ.FT. (49.75 SQ.M)**

BALCONY AREA:  
**88.16 SQ.FT. (8.19 SQ.M)**

DISCLAIMER:  
THE COLORED MARKETING FLOOR PLANS PROVIDED BY THE DEVELOPER ARE FOR ILLUSTRATIVE PURPOSES ONLY. ACTUAL DIMENSIONS, LAYOUT, AND FINISHES MAY VARY FROM THOSE DEPICTED IN THE PLANS. FURNITURE, FIXTURES, AND EQUIPMENT SHOWN IN THE PLANS ARE FOR DECORATIVE PURPOSES ONLY AND ARE NOT INCLUDED IN THE PURCHASE OR LEASE OF THE PROPERTY. THE DEVELOPER RESERVES THE RIGHT TO MAKE MODIFICATIONS, REVISIONS, AND CHANGES TO THE FLOOR PLANS, SPECIFICATIONS, AND FEATURES WITHOUT PRIOR NOTICE.

TOTAL APARTMENT AREA:  
**623.67 SQ.FT. (57.94 SQ.M)**

PROJECT NAME / BUILDING:  
**AZIZI / DJAZZ2.28**

UNIT NO:  
**44**


BATHROOM  
2.80M X 1.80M

BEDROOM  
3.75M X 3.20M


BALCONY  
5.50M X 1.50M

KITCHEN  
2.30M X 2.95M

LIVING  
4.25M X 3.20M

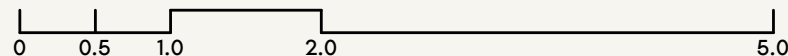

SCALE: N.T.S

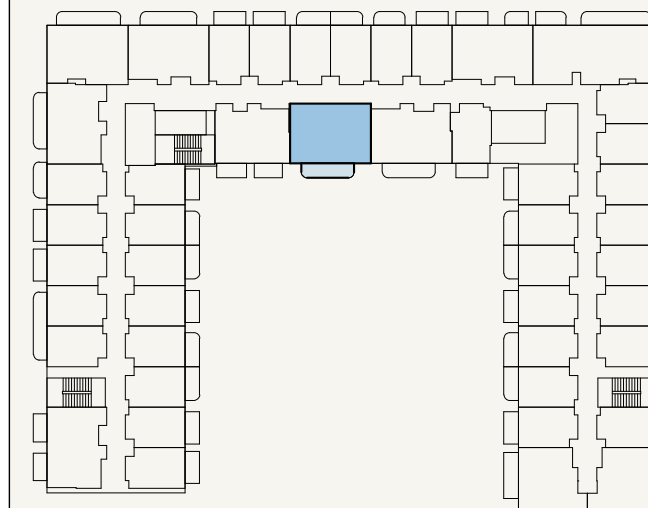

SCALE: N.T.S



FLOOR NO:  
**2ND -7TH FLOOR**

UNIT TYPE:  
**1 BEDROOM (TYPE-09A)**

APARTMENT AREA:  
**543.69 SQ.FT. (50.51 SQ.M)**

BALCONY AREA:  
**88.16 SQ.FT. (8.19 SQ.M)**

DISCLAIMER:  
THE COLORED MARKETING FLOOR PLANS PROVIDED BY THE DEVELOPER ARE FOR ILLUSTRATIVE PURPOSES ONLY. ACTUAL DIMENSIONS, LAYOUT, AND FINISHES MAY VARY FROM THOSE DEPICTED IN THE PLANS. FURNITURE, FIXTURES, AND EQUIPMENT SHOWN IN THE PLANS ARE FOR DECORATIVE PURPOSES ONLY AND ARE NOT INCLUDED IN THE PURCHASE OR LEASE OF THE PROPERTY. THE DEVELOPER RESERVES THE RIGHT TO MAKE MODIFICATIONS, REVISIONS, AND CHANGES TO THE FLOOR PLANS, SPECIFICATIONS, AND FEATURES WITHOUT PRIOR NOTICE.

TOTAL APARTMENT AREA:  
**631.85 SQ.FT. (58.70 SQ.M)**

PROJECT NAME / BUILDING:  
**AZIZI / DJAZ2.28**

UNIT NO:  
**45**



BATHROOM  
2.80M X 1.55M



BEDROOM  
3.65M X 3.25M

BALCONY  
3.00M X 1.50M


KITCHEN  
2.35M X 2.85M

LIVING  
3.75M X 3.25M

BALCONY  
3.00M X 1.50M

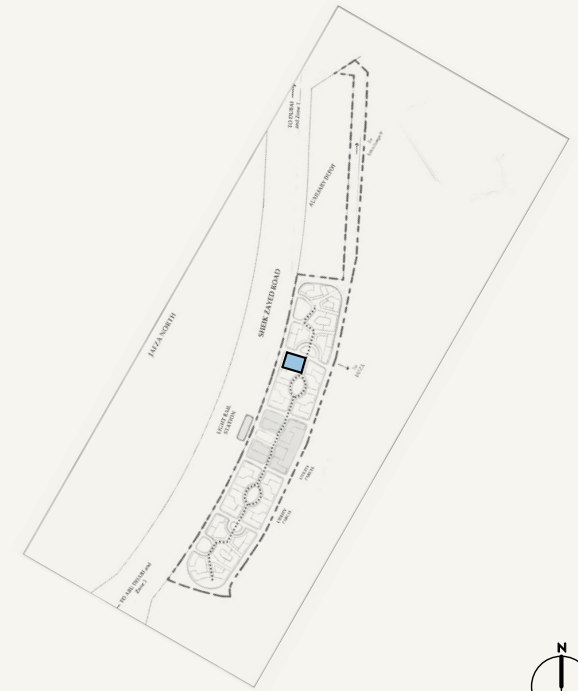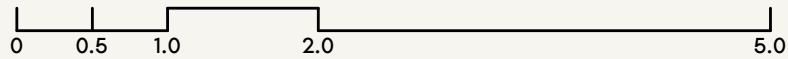

SCALE: N.T.S

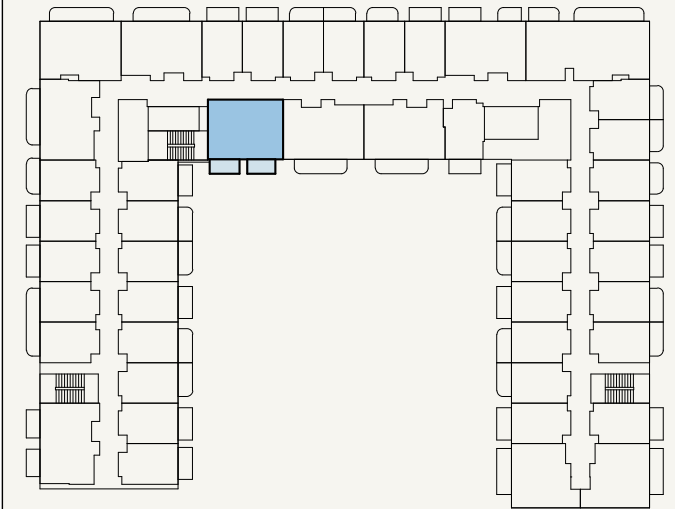

SCALE: N.T.S



FLOOR NO:

2ND -7TH FLOOR

APARTMENT AREA:

505.91 SQ.FT. (47 SQ.M)

DISCLAIMER:

THE COLORED MARKETING FLOOR PLANS PROVIDED BY THE DEVELOPER ARE FOR ILLUSTRATIVE PURPOSES ONLY. ACTUAL DIMENSIONS, LAYOUT, AND FINISHES MAY VARY FROM THOSE DEPICTED IN THE PLANS. FURNITURE, FIXTURES, AND EQUIPMENT SHOWN IN THE PLANS ARE FOR DECORATIVE PURPOSES ONLY AND ARE NOT INCLUDED IN THE PURCHASE OR LEASE OF THE PROPERTY. THE DEVELOPER RESERVES THE RIGHT TO MAKE MODIFICATIONS, REVISIONS, AND CHANGES TO THE FLOOR PLANS, SPECIFICATIONS, AND FEATURES WITHOUT PRIOR NOTICE.

PROJECT NAME / BUILDING:

AZIZI / DJAZZ2.28

UNIT TYPE:

1 BEDROOM (TYPE-10A)

BALCONY AREA:


97.31 SQ.FT. (9.04 SQ.M)

TOTAL APARTMENT AREA:


603.21 SQ.FT. (56.04 SQ.M)

UNIT NO:

46

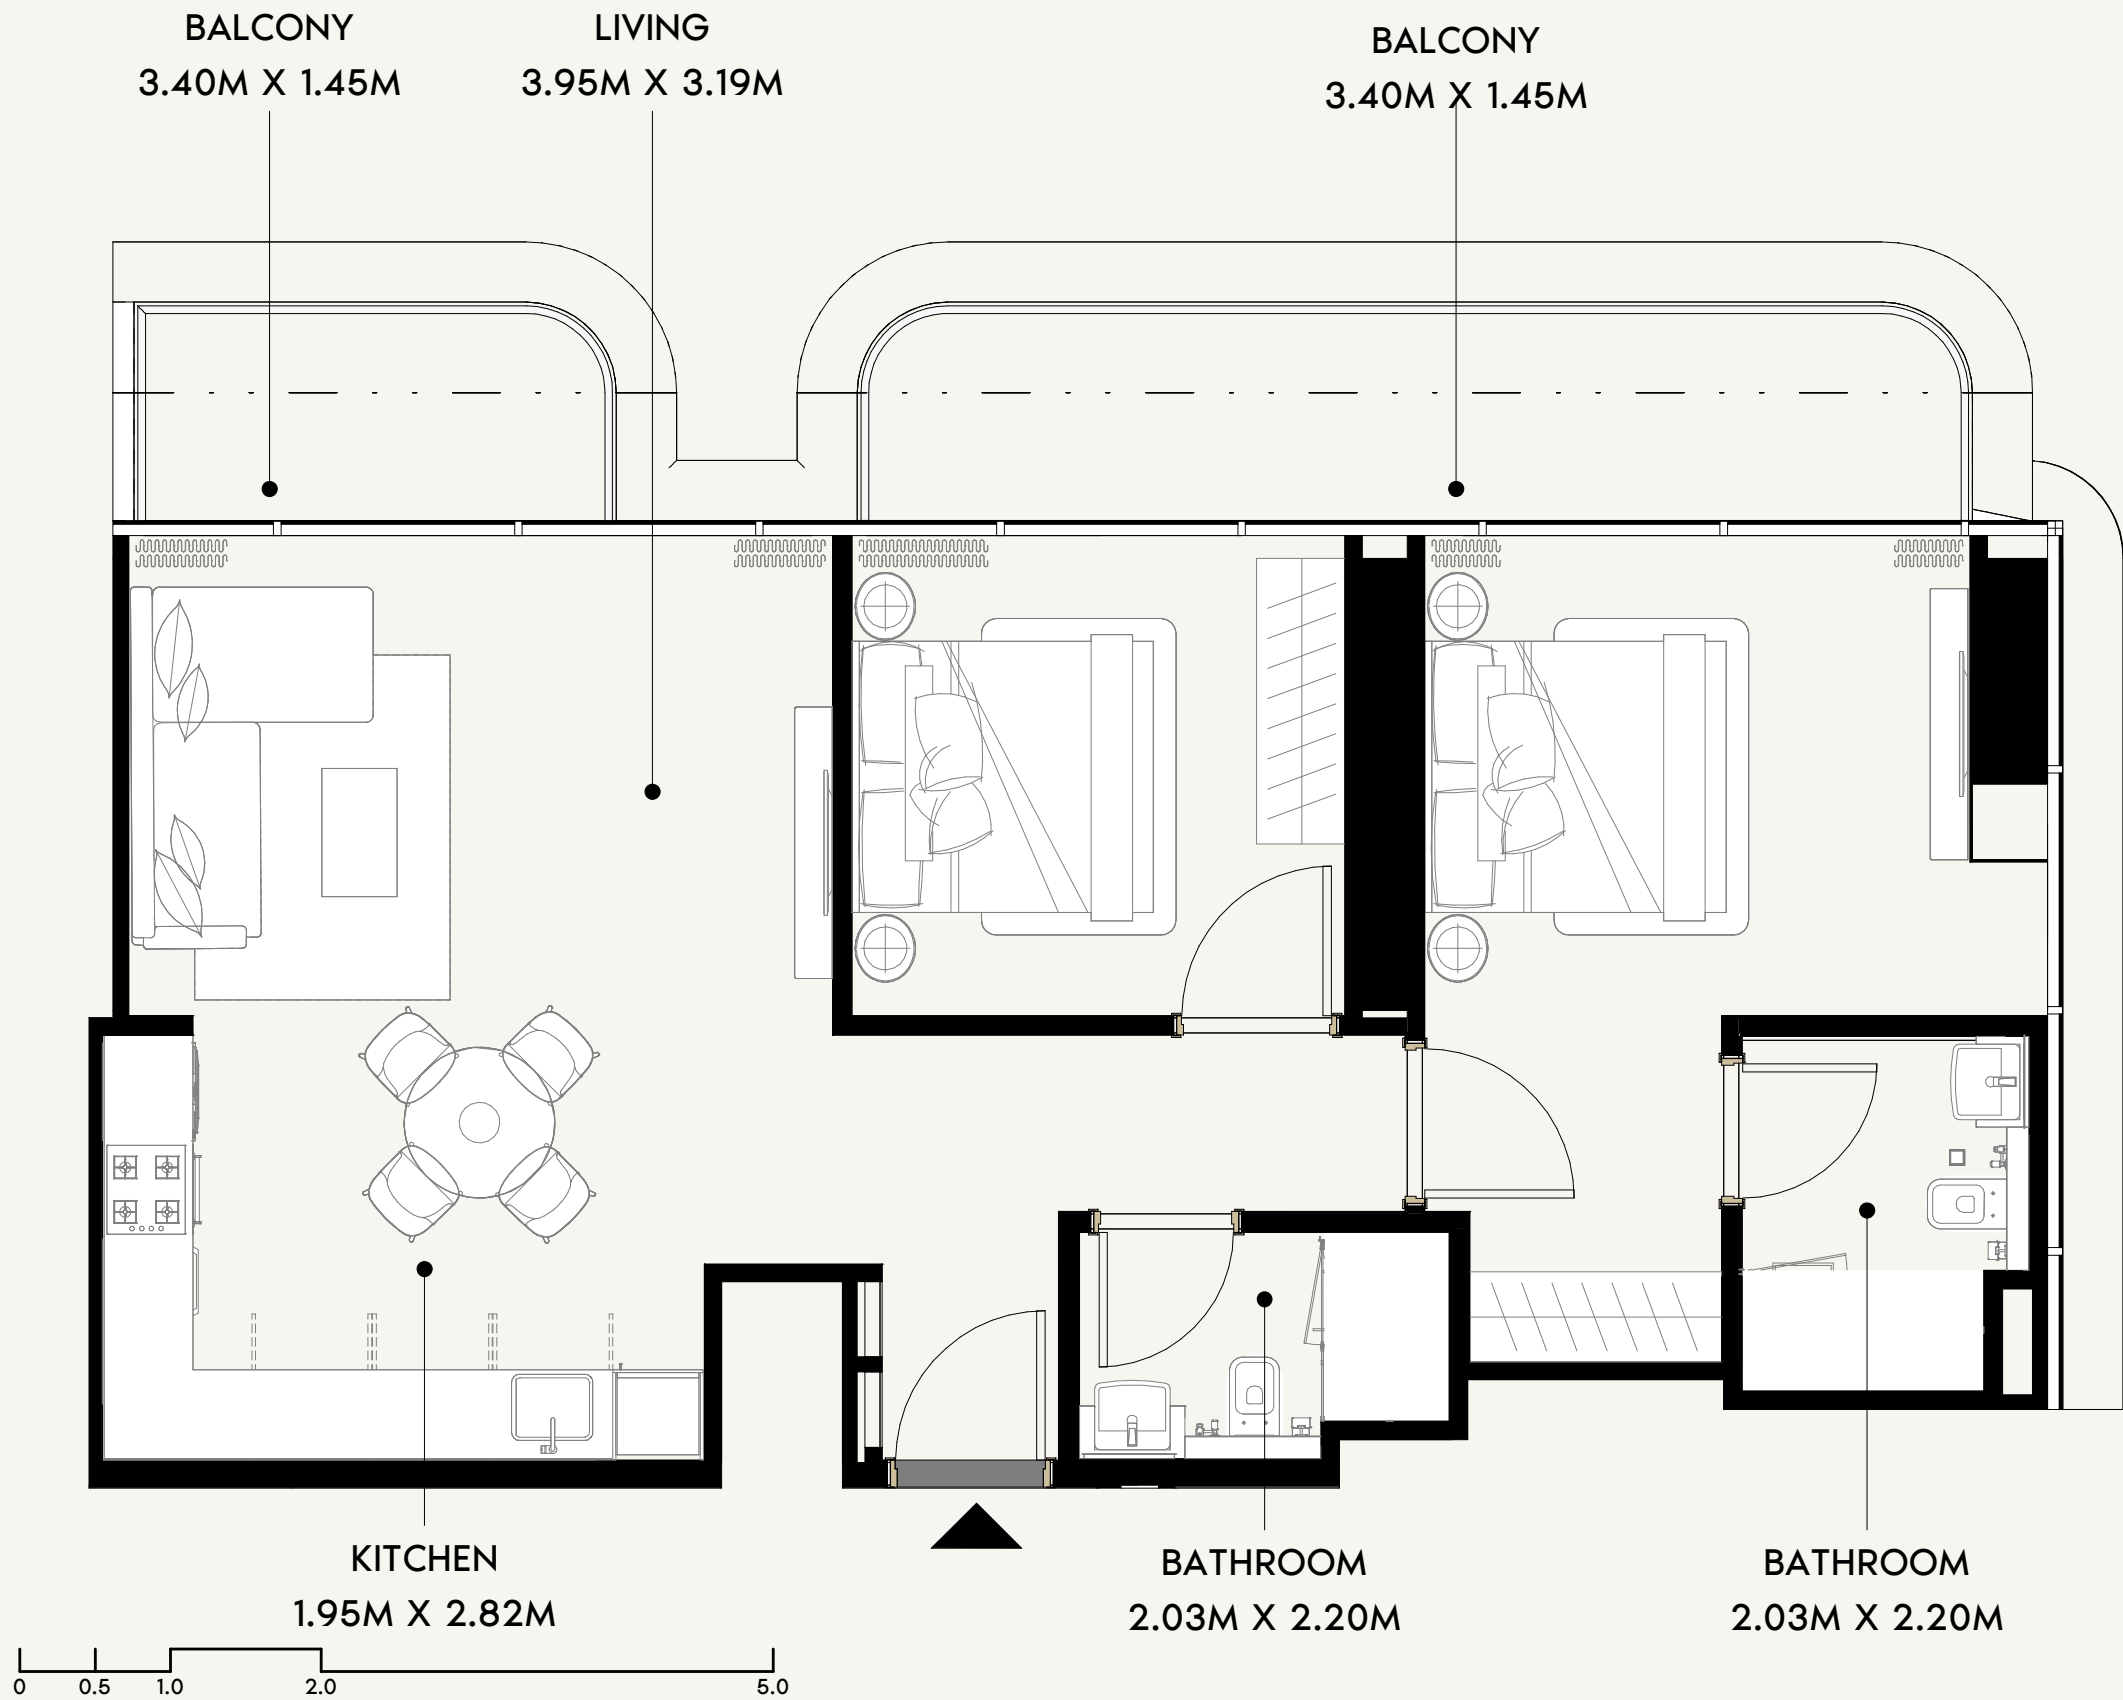

SCALE: N.T.S

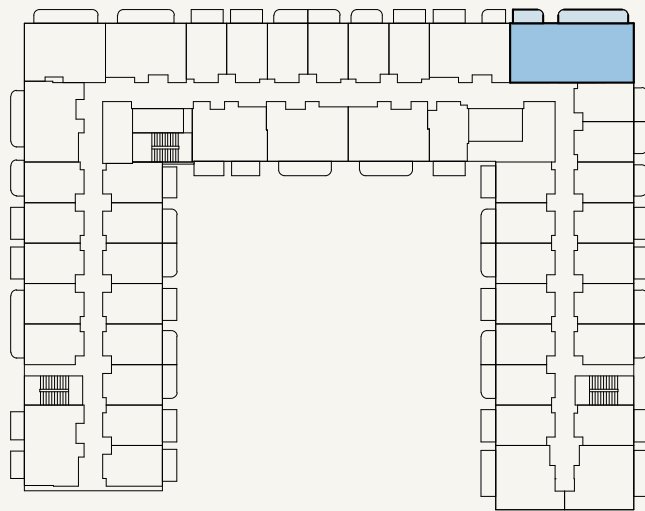

SCALE: N.T.S

**AZIZI**

FLOOR NO:  
**2ND TO 7TH FLOOR**

UNIT TYPE:  
**2 BEDROOM (TYPE-01A)**

APARTMENT AREA:  
**859.18 SQ.FT. (79.82 SQ.M)**

BALCONY AREA:  
**156.08 SQ.FT. (14.5 SQ.M)**

DISCLAIMER:  
THE COLORED MARKETING FLOOR PLANS PROVIDED BY THE DEVELOPER ARE FOR ILLUSTRATIVE PURPOSES ONLY. ACTUAL DIMENSIONS, LAYOUT, AND FINISHES MAY VARY FROM THOSE DEPICTED IN THE PLANS. FURNITURE, FIXTURES, AND EQUIPMENT SHOWN IN THE PLANS ARE FOR DECORATIVE PURPOSES ONLY AND ARE NOT INCLUDED IN THE PURCHASE OR LEASE OF THE PROPERTY. THE DEVELOPER RESERVES THE RIGHT TO MAKE MODIFICATIONS, REVISIONS, AND CHANGES TO THE FLOOR PLANS, SPECIFICATIONS, AND FEATURES WITHOUT PRIOR NOTICE.


TOTAL APARTMENT AREA:  
**1,015.26 SQ.FT. (94.32 SQ.M)**

PROJECT NAME / BUILDING:  
**AZIZI / DJAZZ2.28**

UNIT NO:  
**25**


FLOOR PLATES



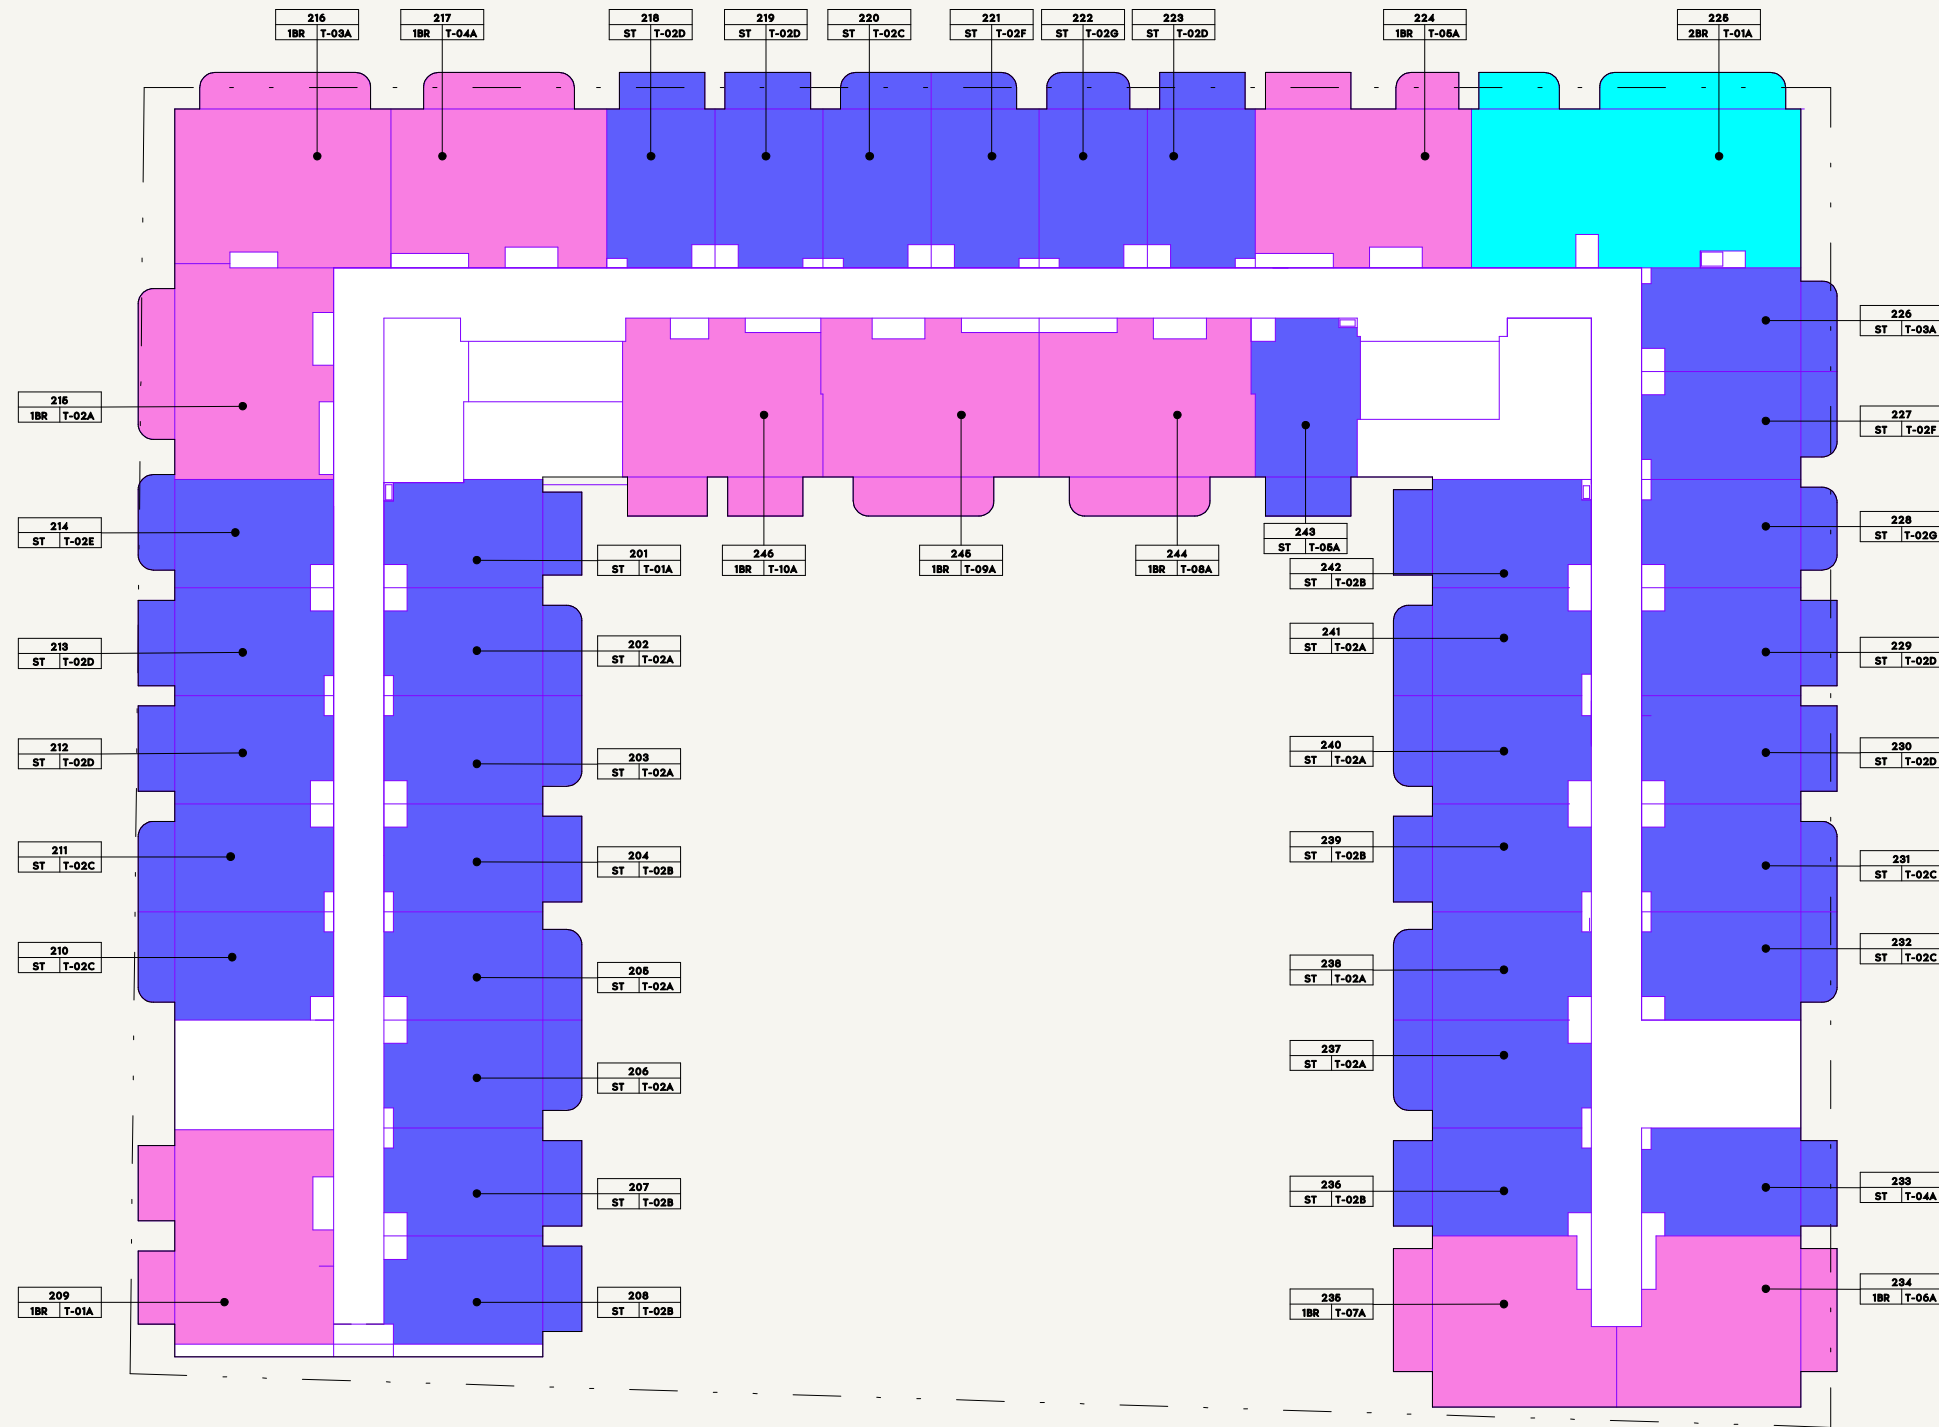


UNITS LEGEND

- 1 BEDROOM
- 2 BEDROOM
- STUDIO

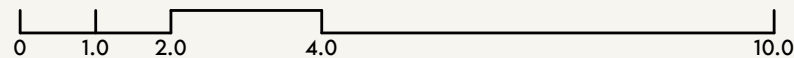

SCALE: N.T.S

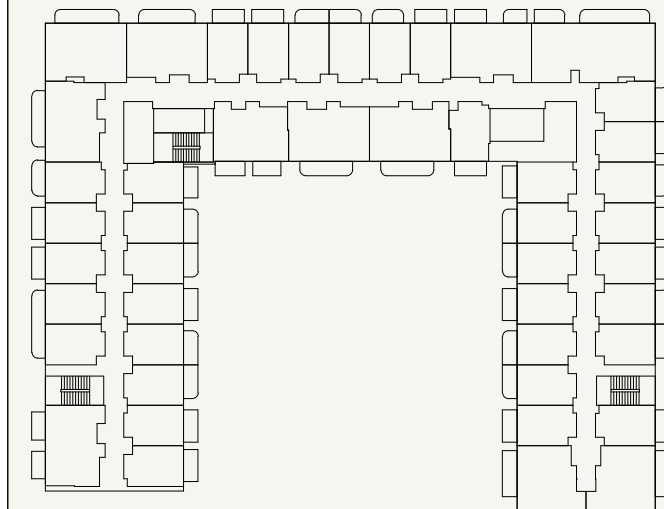

SCALE: N.T.S



FLOOR NO:  
2ND FLOOR

UNIT TYPE:  
APARTMENTS

DISCLAIMER:  
THE COLORED MARKETING FLOOR PLANS PROVIDED BY THE DEVELOPER ARE FOR ILLUSTRATIVE PURPOSES ONLY. ACTUAL DIMENSIONS, LAYOUT, AND FINISHES MAY VARY FROM THOSE DEPICTED IN THE PLANS. FURNITURE, FIXTURES, AND EQUIPMENT SHOWN IN THE PLANS ARE FOR DECORATIVE PURPOSES ONLY AND ARE NOT INCLUDED IN THE PURCHASE OR LEASE OF THE PROPERTY. THE DEVELOPER RESERVES THE RIGHT TO MAKE MODIFICATIONS, REVISIONS, AND CHANGES TO THE FLOOR PLANS, SPECIFICATIONS, AND FEATURES WITHOUT PRIOR NOTICE.

PROJECT NAME / BUILDING:  
AZIZI / DJAZ2.28